

STATE OF NEVADA }
 COUNTY OF ESMERALDA } ss.

I, Harry H. Hughes, being first duly sworn, depose and say that this map, consisting of one sheet, has been correctly drawn to the designated scale from field notes of a survey made by me between the 2nd and 5th days of Feb., 1953; that it truly and correctly represents the location and extent of the works used to divert water from Bradford Springs, in Nye County, by Nevada-Cal Management, Ltd. for irrigation purposes under application No. 2572. That the point of diversion, the location, size and grades of the diverting channel, the location and description of all measuring devices, the location and extent of lands owned by the applicant upon which water applied for under application No. 2572 is used, together with the area and kind of culture in each 40-acre subdivision, and the location and names of all other works or streams which are crossed by or connected with said works are fully and correctly designated thereon.

Harry H. Hughes
 STATE WATER RIGHT SURVEYOR


SUBSCRIBED AND SWORN TO BEFORE ME
 THIS 6th DAY OF JUNE, 1953.

Betha Cline
 RECORDER, ESMERALDA COUNTY, NEVADA.

SUBDIVISION	CULTIVATED ACREAGE	DESCRIPTION OF CULTURE	DATE OF FIRST CULTURE
SE 1/4 NE 1/4	23	GARDEN	
SW 1/4 NE 1/4	20	GRAIN	
NW 1/4 SE 1/4	20	GRAIN	
NE 1/4 SW 1/4	10	POTATOES	
SE 1/4 NW 1/4	5	POTATOES	
TOTAL	78 ACRES		

ALL IN SEC. 11, T. 18 S. R. 50 E., MDM

SPRING No. 3 N 89° 50' E 131 ft.
 No. 1 N 31° 40' E 446 ft.
 No. 2 N 26° 55' E 602 ft.

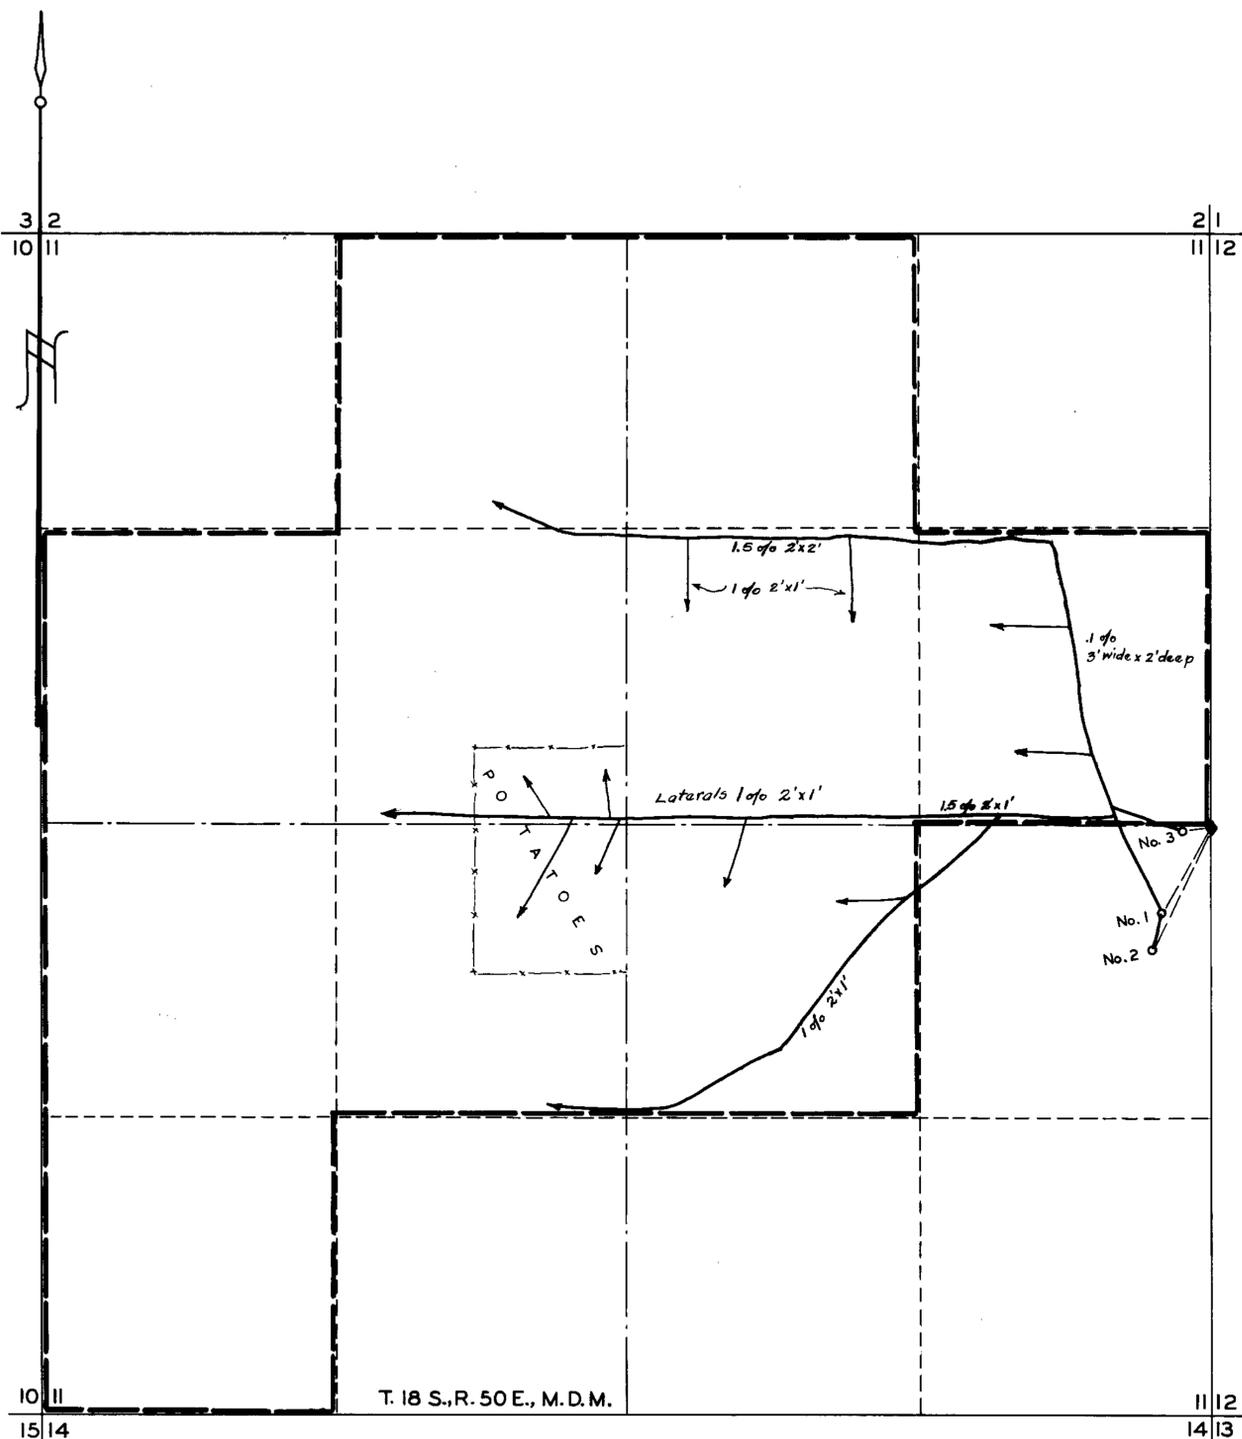

SCALE 1 in. = 400 ft.



Certificate No. 4157 Issued July 21, 1953

FILED
 JUN 9 1953
 STATE ENGINEER'S OFFICE

MAP TO ACCOMPANY
 PROOF OF BENEFICIAL USE UNDER
 APPLICATION No. 2572
 FOR
 IRRIGATION
 BY
 NEVADA-CAL MANAGEMENT, LTD.
 FROM
 BRADFORD SPRINGS

2572