


Section	Sub-division	Township	Range	Cultivated Acreage	Description of Culture	Date of First Culture
35	NW ^{1/4} E ⁴	44N	57E	25	Meadow	1915
"	E ² NW ⁴	"	"	75	"	1917
"	W ² NE ⁴	"	"	40	"	1918

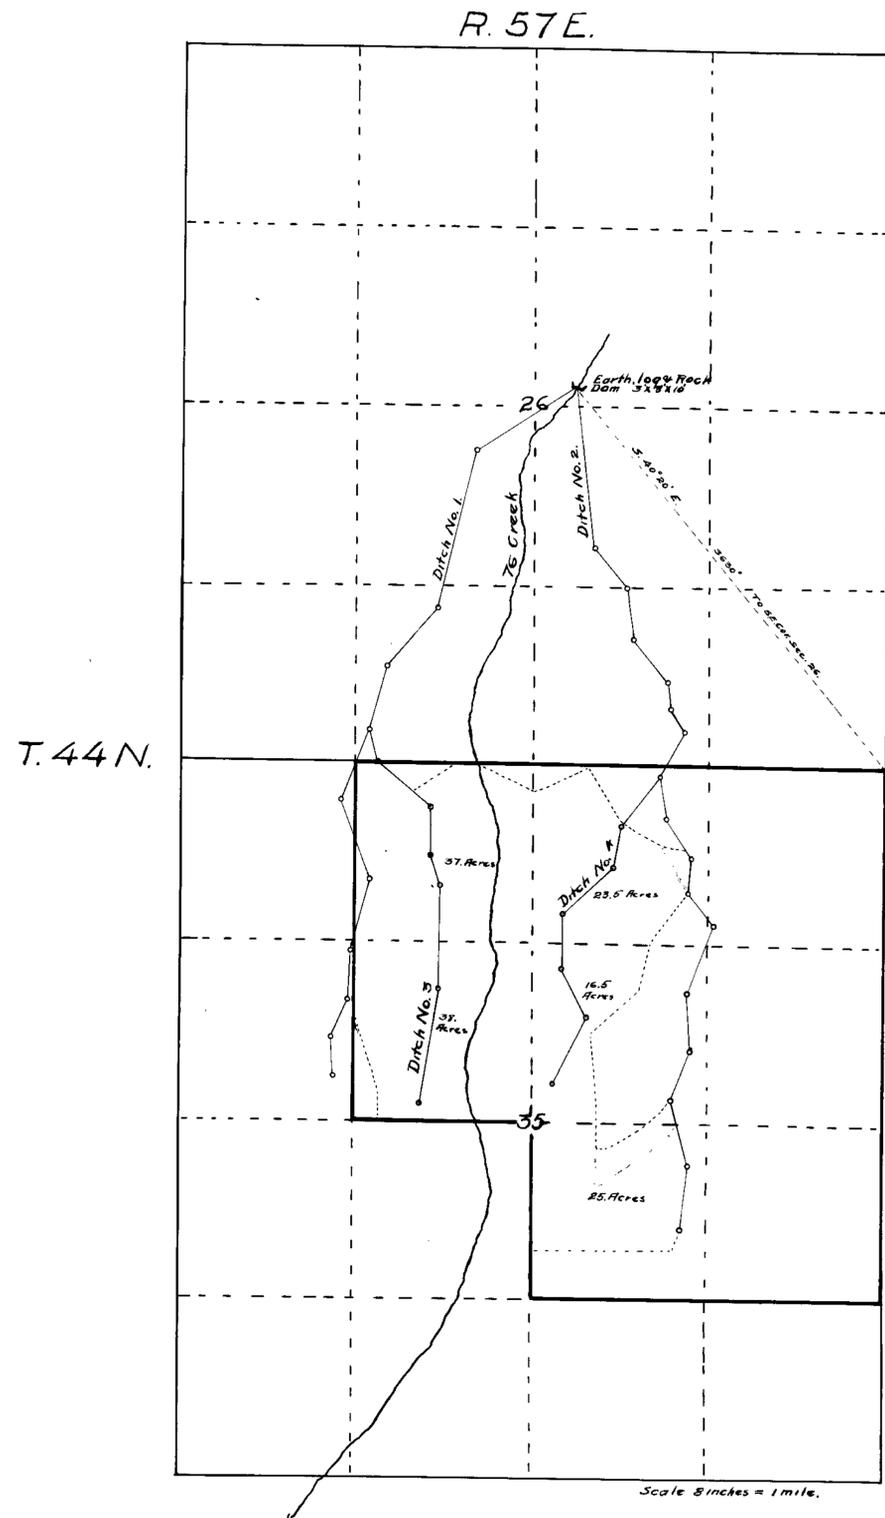

State of Nevada }
 County of Elko } ss.
 I, M. B. Cross, being first duly sworn, depose and say that the above map is a true and accurate plat of the lands irrigated by John Miles, as taken from the field notes of a survey made by me, completed on the 26th day of August, 1919.
 That the map and survey were made at the instance of John Miles, owner of said lands, and that it truly represents the irrigated lands of said John Miles.

M. B. Cross
 Surveyor.
 Subscribed and sworn to before me, this 20th day of January, 1920.
[Signature]
 Notary Public in and for Elko County, Nevada.

APPLICANT
 JOHN MILES
 NO. 3178
 76 CREEK
 501 B/A 2-26-21.
 for L.A.c.f.s.