



T. 45 N. R. 19. E. M.S.M.


Section	Sub-division	Township	Range	Cultivated acreage	Description of culture	Date of first culture
6	NW NE+	44 N	19 E	25 acres	Pasture	
"	SE+ NW+	"	"	34 "	Grain	18
"	SW+ NW+	"	"	34 "	Pasture	25
31	NW+ SE+	45 N	"	13 "	"	
"	SW+ SE+	"	"	36 "	"	

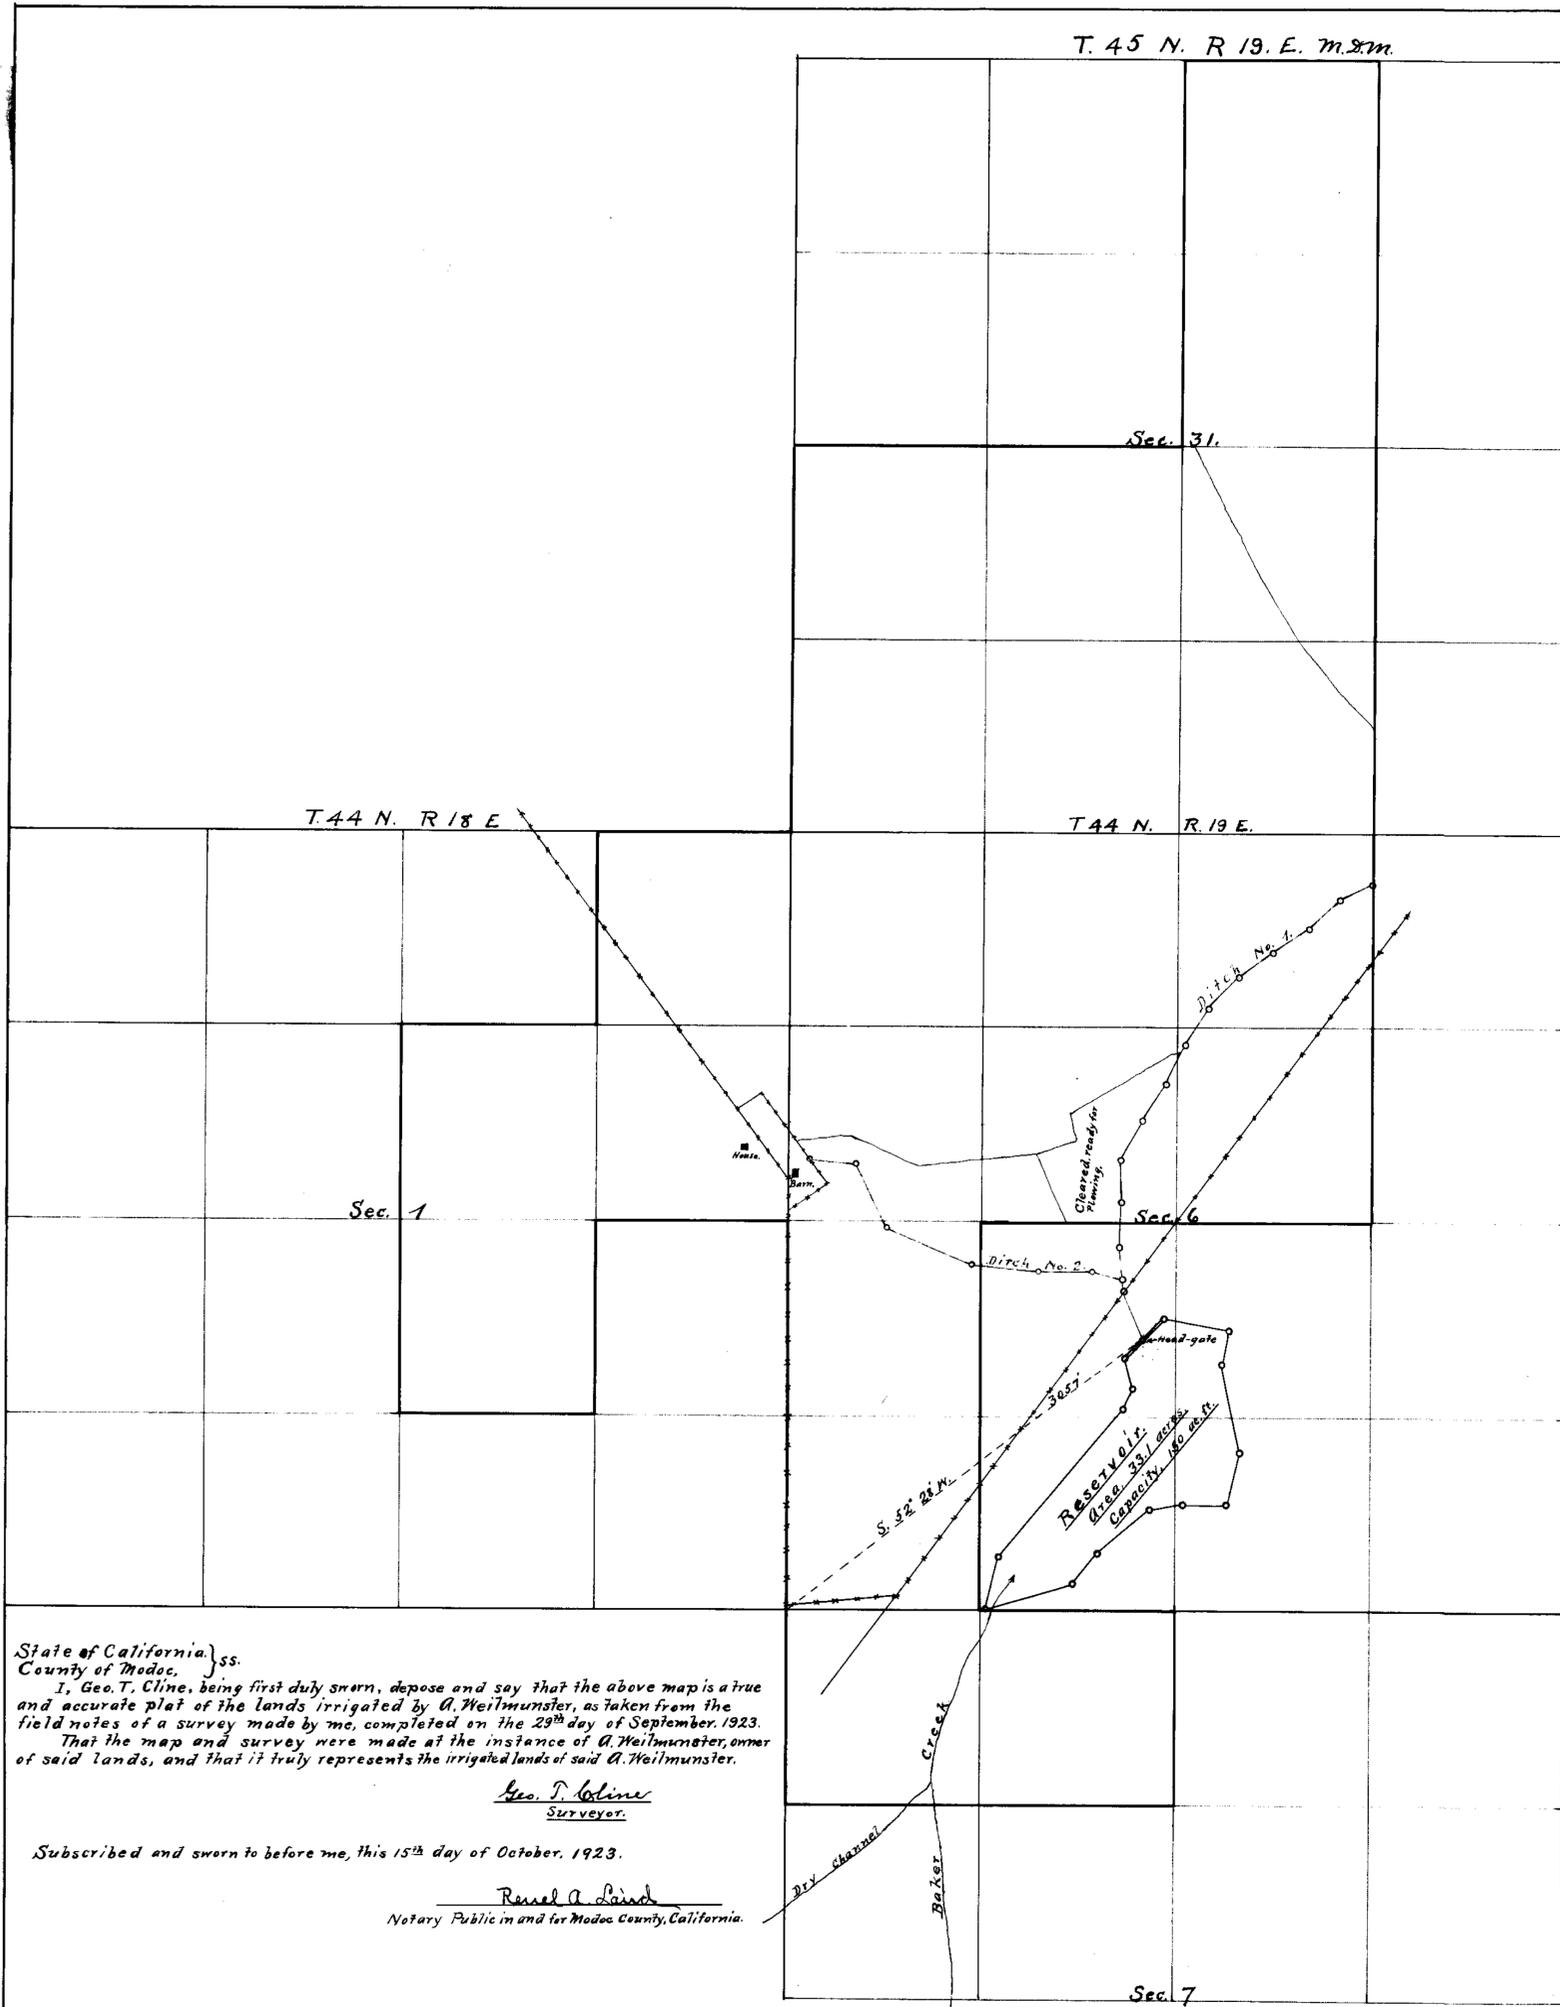

Longitudinal Section of Dam.

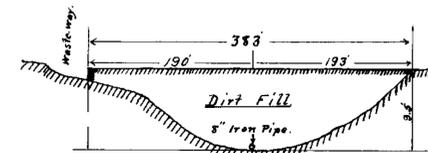

Cross-section of Dam.

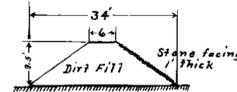

Data Regarding Ditches.

Ditch	Top width	Bottom width	Depth	Minimum Grade	Length
No. 1	3 feet	16 inches	10 inches	15 m 1000	3844
No. 2	3 "	16 "	10 "	" "	2444

State of California } ss.  
County of Modoc }

I, Geo. T. Cline, being first duly sworn, depose and say that the above map is a true and accurate plat of the lands irrigated by A. Weilmunster, as taken from the field notes of a survey made by me, completed on the 29<sup>th</sup> day of September, 1923. That the map and survey were made at the instance of A. Weilmunster, owner of said lands, and that it truly represents the irrigated lands of said A. Weilmunster.

Geo. T. Cline  
Surveyor.

Subscribed and sworn to before me, this 15<sup>th</sup> day of October, 1923.

Russel A. Laird  
Notary Public in and for Modoc County, California.

Certificate No. 107-1

Nov. 3-1924 J.W.L. 4245



Application No. 4229.

CULTURAL MAP

Showing the lands irrigated from

BAKER IRRIGATION WORKS

by

A. Weilmunster, owner.

Scale - 1" = 600'

11-16-23