


Section	Subdivision	Township	Range	Cultivated acreage	Description of culture	Date of first culture
18	NE 1/4, SE 1/4	42N	58E	1.3	acres	
"	NE 1/4, NE 1/4	"	"	5.0	"	"
17	NW 1/4, SW 1/4	"	"	9.4	"	"
"	SW 1/4, NW 1/4	"	"	38.2	"	"
"	NW 1/4, NW 1/4	"	"	28.1	"	"
"	SE 1/4, NW 1/4	"	"	1.8	"	"
TOTAL				72.8	acres	

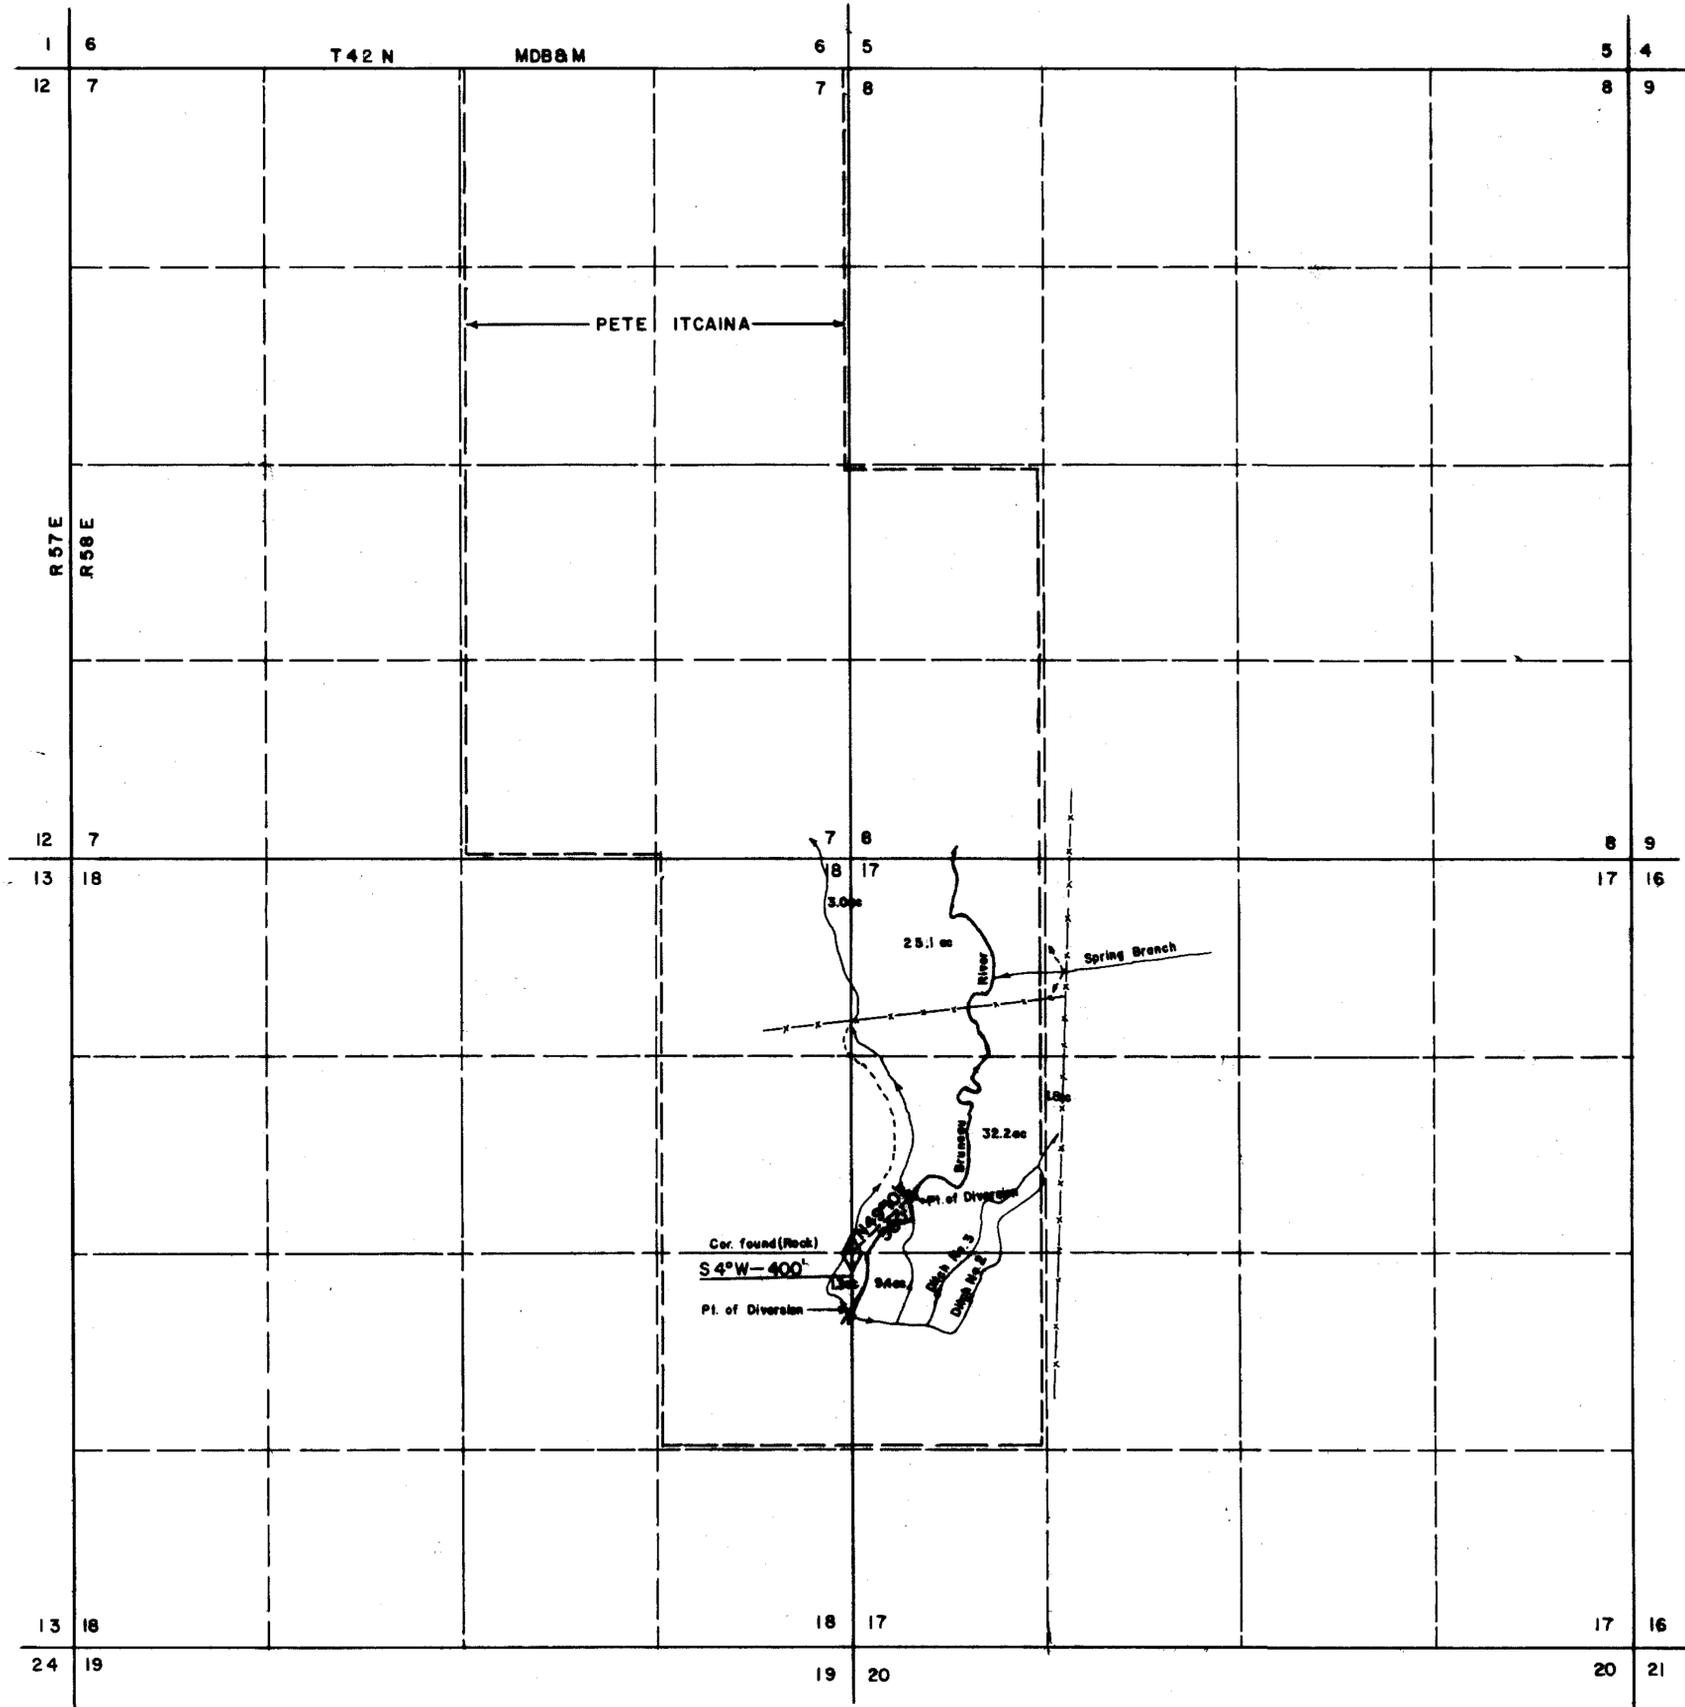


State of Nevada }  
 County of Elko } ss.

I, W.H. Settelmeyer, being first duly sworn, depose and say that this map, consisting of one sheet, has been correctly drawn to the designated scale from field notes of a survey made by me on the 7th day of July, 1957; that it truly and correctly represents the location and extent of the works used to divert water from the Bruneau River, in Elko County, by Pete Itcaina, for irrigation and domestic purposes under application No. 4442. That the point of diversion, the location, size and grades of the diverting channel, the location and extent of lands owned or controlled by the applicant upon which water applied for under application No. 4442 is used, together with the area and kind of culture in each 40-acre subdivision, and the location and names of all other works or streams which are crossed by or connected with said works are fully and correctly designated thereon.

*W.H. Settelmeyer*  
 State Water Right Surveyor.

Subscribed and sworn to before me this 15th day of July, 1957.

*Edward Curry*  
 Notary Public in and for Elko County, Nevada.

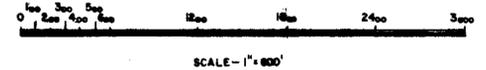

OFFICE  
 ENGINEER  
 1957 JUL 29 AM 10 09

FILED  
 JUL 29 1957  
 STATE ENGINEER

**MAP**  
 TO ACCOMPANY PROOF OF BENEFICIAL USE UNDER  
 APPLICATION NO. 4442 FOR IRRIGATION AND  
 DOMESTIC PURPOSES BY PETE ITCAINA FROM THE  
 BRUNEAU RIVER.