


Range	Section	Sub-Division	Township	Cultivated Acreage	Description of Culture
67 E	29	SW-SE	3 S.	9.2	Pasture
" "	32	NW-NE	"	17.6	"
" "	"	" "	"	5.4	Alfalfa
" "	"	SW-NE	"	2.7	"

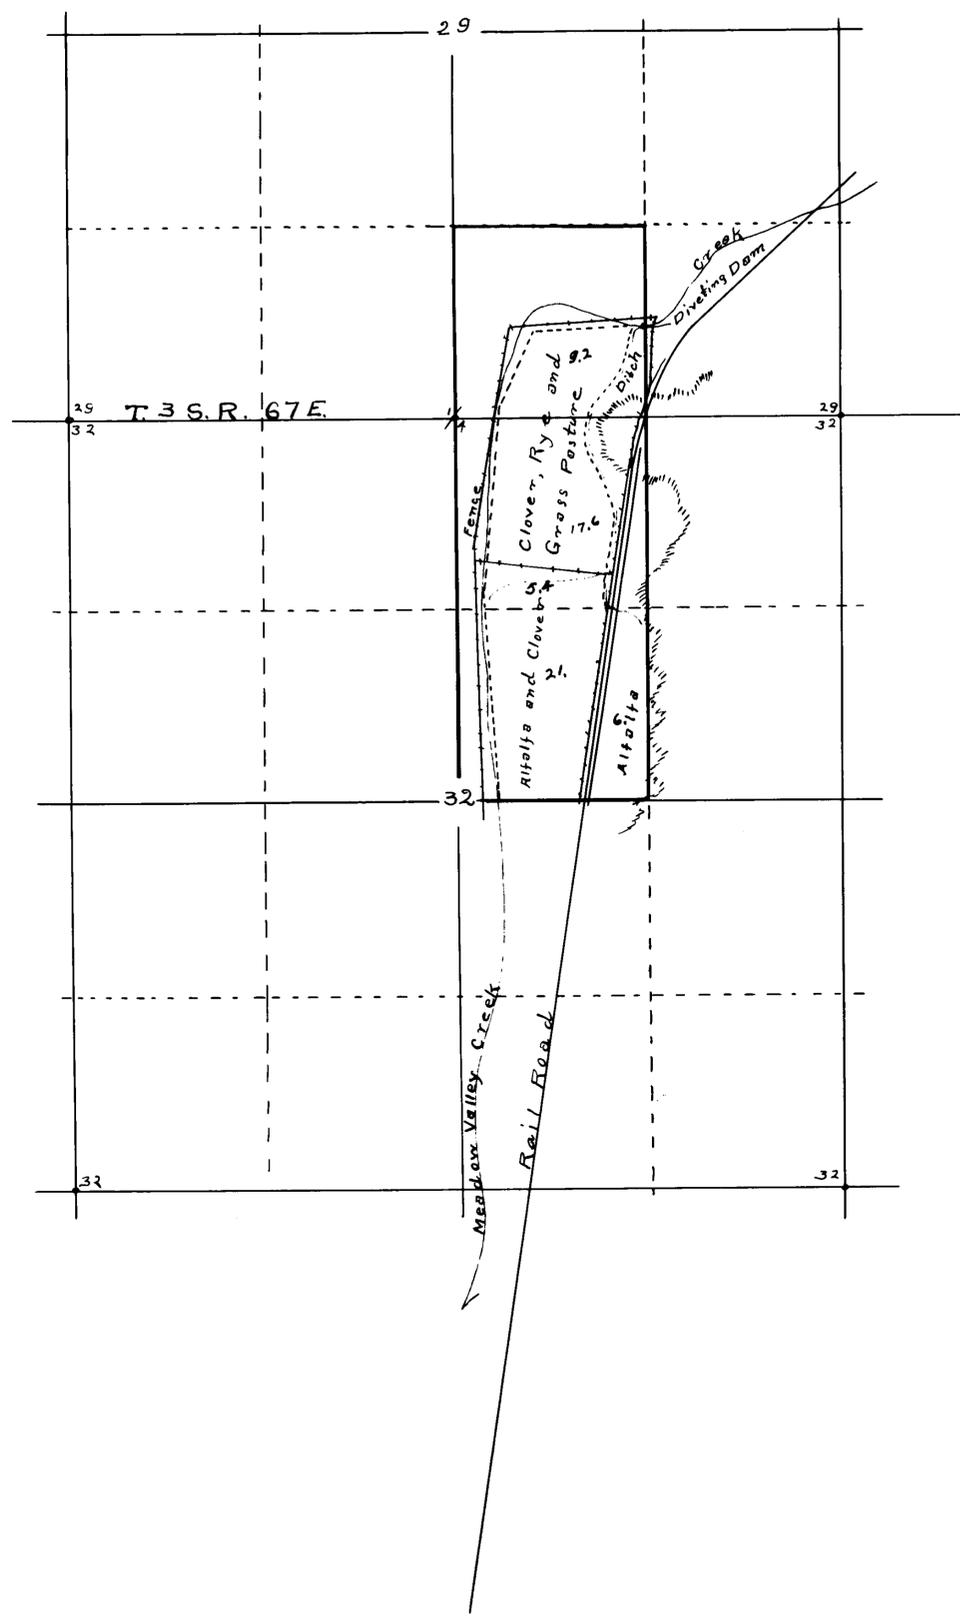

FILED
June 1, 1926

State of Nevada } ss.
County of Lincoln }
I, Frank Walker, being first duly sworn, depose and say that the above map is a true and accurate plat of the lands irrigated by Wm Culverwell, as taken from the field notes of a survey made by me, completed on the 26th day of May 1926.
That the map and survey were made at the instance of Wm Culverwell owner of said lands, and that it truly represents the irrigated lands of said Wm Culverwell.
Frank Walker Surveyor
Subscribed and sworn to before me this 17th day of May 1926
Notary Public in and for Lincoln County, Nevada.
D. W. [Signature]

CULTURE MAP
Wm CULVERWELL
PERMIT No
WATERS OF
MEADOW VALLEY CREEK
Scale 1" = 600'

1202, Bk. 5 July 1, 1926 For 0.492 c.f.s.

