


Section	Subdivision	Township	Range	Cultivated Acreage	Description of Culture	Date of First Culture
16	NW 1/4 NE 1/4	12N	70E	Approx. 3	Grain	1924
16	"	"	"	" 2	Grain	1925
16	"	"	"	" 3	Alfalfa	1926
16	"	"	"	" 1 1/2	Grain	1926
16	"	"	"	" 5	Alfalfa	1926
16	"	"	"	" 1 1/2	Grain	1927
16	"	"	"	" 5	Alfalfa	1927

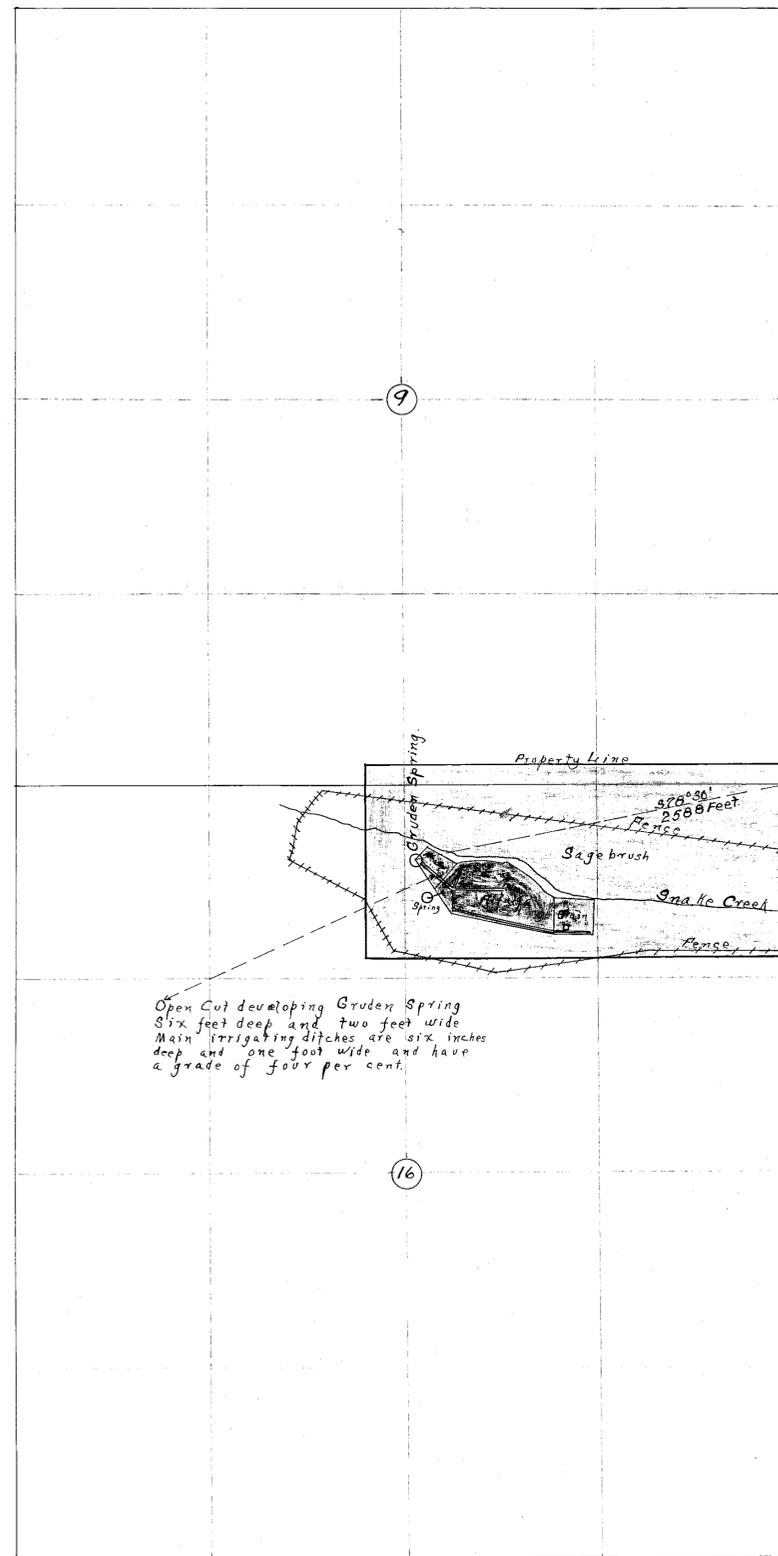

**Explanatory Note**

Property Lines on the Gruden Homestead do not exactly correspond with the Legal Subdivisions for the reason that this claim was filed upon under Forest Service Regulations prior to a Survey by the U.S. General Land Office.

Open Cut developing Gruden Spring Six feet deep and two feet wide Main irrigating ditches are six inches deep and one foot wide and have a grade of four per cent.

Sections 9 and 16 T 12 N R 70 E  
Scale, 600 Feet = 1 inch.

State of Nevada  
County of White Pine

I, G. S. Quate, being first duly sworn, depose and say that the above map is a true and accurate plat of the lands irrigated by Joseph Gruden, as taken from the field notes of a survey made by me and completed on the 14th day of April 1927.  
That the map and survey were made at the instance of Joseph Gruden, owner of said lands, and that it truly represents the irrigated lands of said Joseph Gruden.

G. S. Quate.

Subscribed and sworn to before me, this 22nd day of April 1927.

Notary Public in and for White Pine County, Nevada.

OFFICE  
STATE ENGINEER  
NOV 22 1927  
RECEIVED

FILED  
Nov 3, 1927  
STATE ENGINEER'S OFFICE

CULTURAL MAP  
to accompany  
Proof of ~~Appropriation~~ *Beneficial Use*  
of  
Gruden Spring  
by  
Joseph Gruden  
under  
Application for Permit  
No. 7475