


Section	Subdivision	Township	Range	Cultivated Acreage	Description of Culture	Date of first Culture
28	NW 1-NE 4	5 S.	71 E	1.05	Garden	
"	"	"	"	1.72	Alfalfa	
"	SW 4-NE 4	"	"	4.00	"	
"	NE 4-SE 4	"	"	1.90	Garden	
"	NW 4-SE 4	"	"	8.00	Brush	
"	SE 4-SE 4	"	"	3.65	Alfalfa	
"	"	"	"	4.00	Brush	
33	NE 4-NE 4	"	"	5.80	"	
"	"	"	"	6.20	Alfalfa	
				34.12		
				6.50		

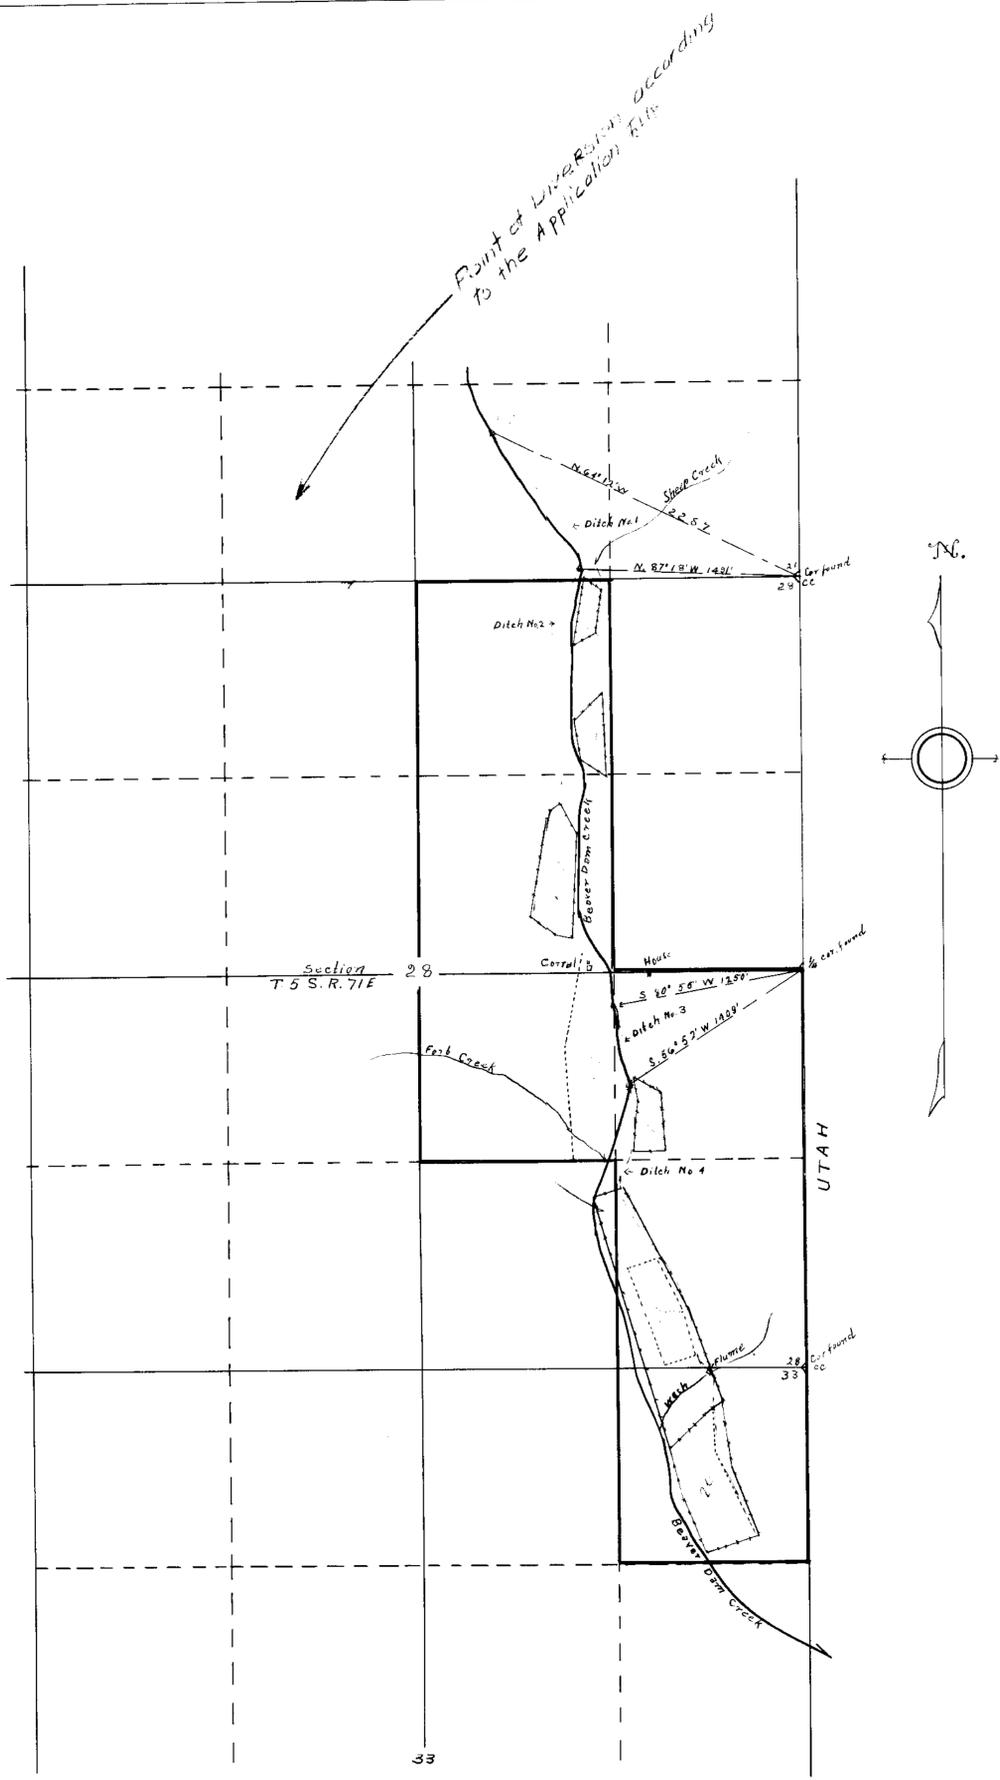

State of Nevada } ss.  
County of Lincoln }

I, Frank Walker, being first duly sworn, depose and say that this map has been correctly drawn to the designated scale from field notes of a survey made by me between the 28th day of May and the 10th day of June 1932; that it truly and correctly represents the location and extent of the works used to divert water from Beaver Dam Creek, in Lincoln County, by Matilda Mathews for irrigation purposes. That all works, ditches, streams and the boundaries, area and kind of culture of lands irrigated, are correctly shown and designated thereon.

*Frank Walker*  
State Water Right Surveyor

Subscribed and sworn to before me this 10th day of June, 1932.

*Wm. W. Frank*  
Notary Public in and for Lincoln County Nevada.

June 18, 1932

1857 (Oct. 22, 1932)

MAP


TO ACCOMPANY PROOF OF APPROPRIATION FOR IRRIGATION BY MATILDA MATHEWS FROM BEAVER DAM CREEK

Scale 1" = 600'

*Frank Walker*

NOTE  
All areas are calculated from measurements made upon the ground.  
Each of the four diverting dams are made by placing a few loose rocks and brush in the main channel. These dams have to be rebuilt each year, after the Spring floods.  
The waters of Sheep Creek run directly into ditch No. 1

SECTIONS 28 and 33 T5 S., R71 E., M.D.M.

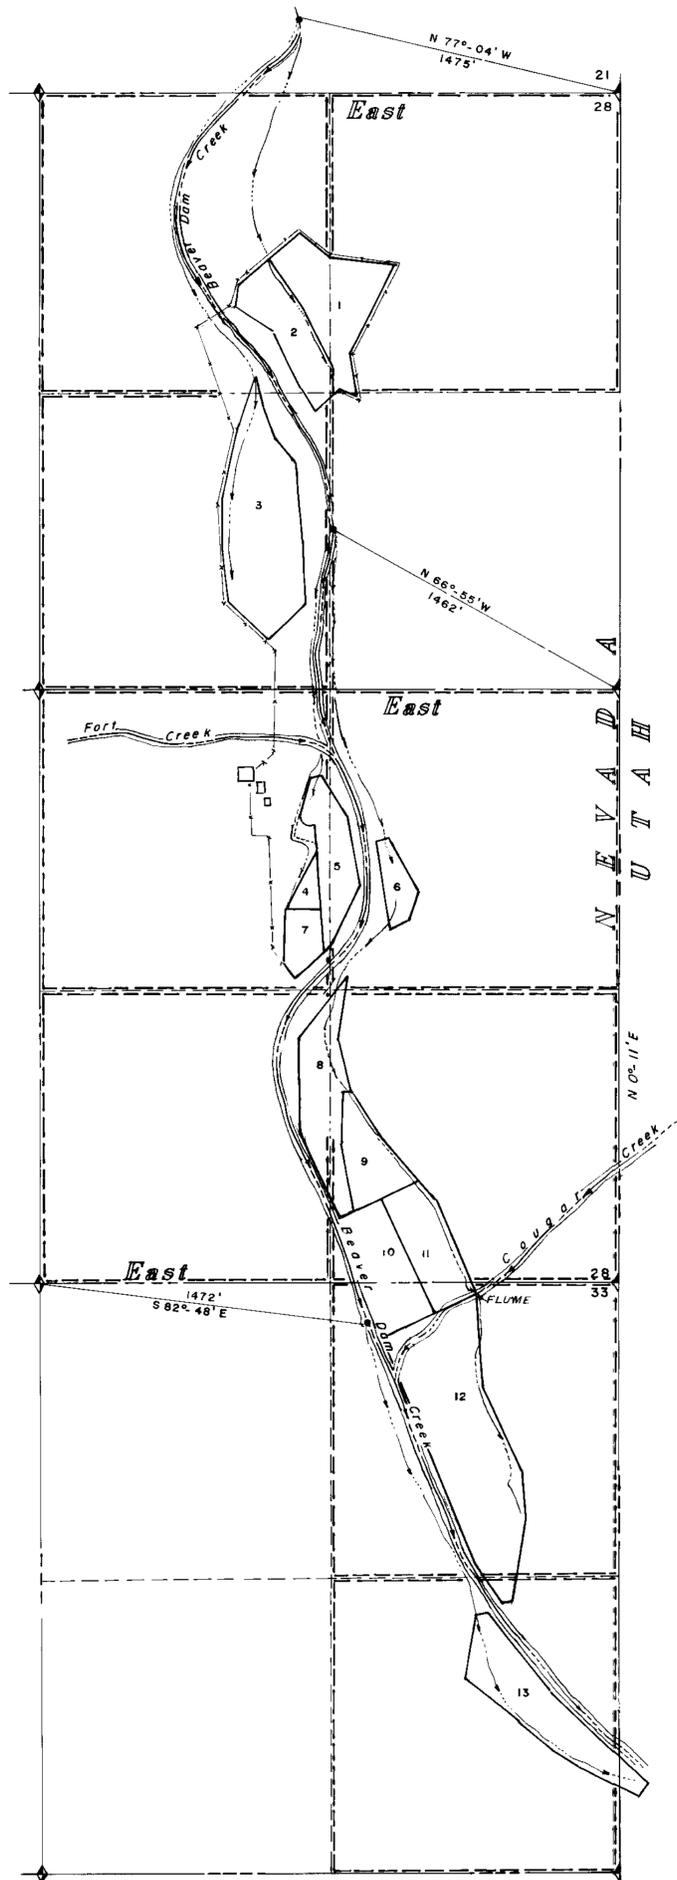

Section	Subdivision	Township	Range	Cultivated acreage	Description of culture	Date of first culture
1) 28	NE 1/4/NE 1/4	53	71 E	3.85	BROOM AND BURNING WOODS	
2) 28	NW 1/4/NE 1/4	53	71 E	1.79	ALFALFA FRUIT TREES	
3) 28	SW 1/4/NE 1/4	"	"	5.94	ALFALFA	
4) 28	NW 1/4/SW 1/4	"	"	0.49	VEGETABLES	
5) 28	NE 1/4/NE 1/4	"	"	2.22	ORCHARD TREES	
6) 28	NE 1/4/NE 1/4	"	"	1.85	ALFALFA	
7) 28	NW 1/4/SE 1/4	"	"	1.89	BURNING WOODS	
8) 28	SW 1/4/SE 1/4	"	"	3.02	ORCHARD TREES	
9) 28	SE 1/4/SE 1/4	"	"	1.97	ORCHARD TREES	
10) 28	SE 1/4/SE 1/4	"	"	3.16	BURNING WOODS	
11) 28	SE 1/4/SE 1/4	"	"	2.85	ALFALFA	
12) 33	NE 1/4/NE 1/4	"	"	7.73	ORCHARD TREES ALFALFA	
13) 33	SE 1/4/NE 1/4	"	"	3.81	ALFALFA ORCHARD TREES	



- LEGEND**
- ◆ U.S.G.L.O. Monument
  - Point of Diversion
  - ~ Creek
  - - - Irrigation ditch

Subscribed and sworn before me on this 1st day of December 1988.

Carleton Gordon

My commission expires: \_\_\_\_\_

State of Nevada } ss  
County of Clark }

I, Ben G. Sweet Jr., being first duly sworn, depose and say that this map, consisting of one sheet, has been correctly drawn to the designated scale from field notes of a survey made under my supervision and direction between the 21st day of July and the 10th day of September 1988; that it truly and correctly represents the location and extent of the works used to divert water from Beaver Dam Creek in Lincoln County by Ross W. Mathews for irrigation purposes under Application N° 7508. That the point of diversion, the location, size of the diverting channel, location and description of all measuring devices, the location and extent of lands owned or controlled by the applicant upon which water applied for under Application N° 7508 is used, together with the area and kind of culture in each 40-acre subdivision and the location and names of all other works or streams which are by or connected with said works are fully and correctly designated hereon.

Ben G. Sweet Jr.  
Ben G. Sweet Jr., State Water Right Surveyor  
Nevada Certificate N° 322



STATE ENGINEERS OFFICE  
88 DEC-5-1988

**MAP**  
To Accompany Proof of Beneficial Use  
Under Application N° 7508  
Irrigation.  
By Ross W. Mathews, from Beaver Dam  
Creek.  
Lincoln County, Nevada.