


M. D. B. & M.
 T. 8N, R. 55E (SURVEYED)
 T. 7N, R. 55E (UNSURVEYED)

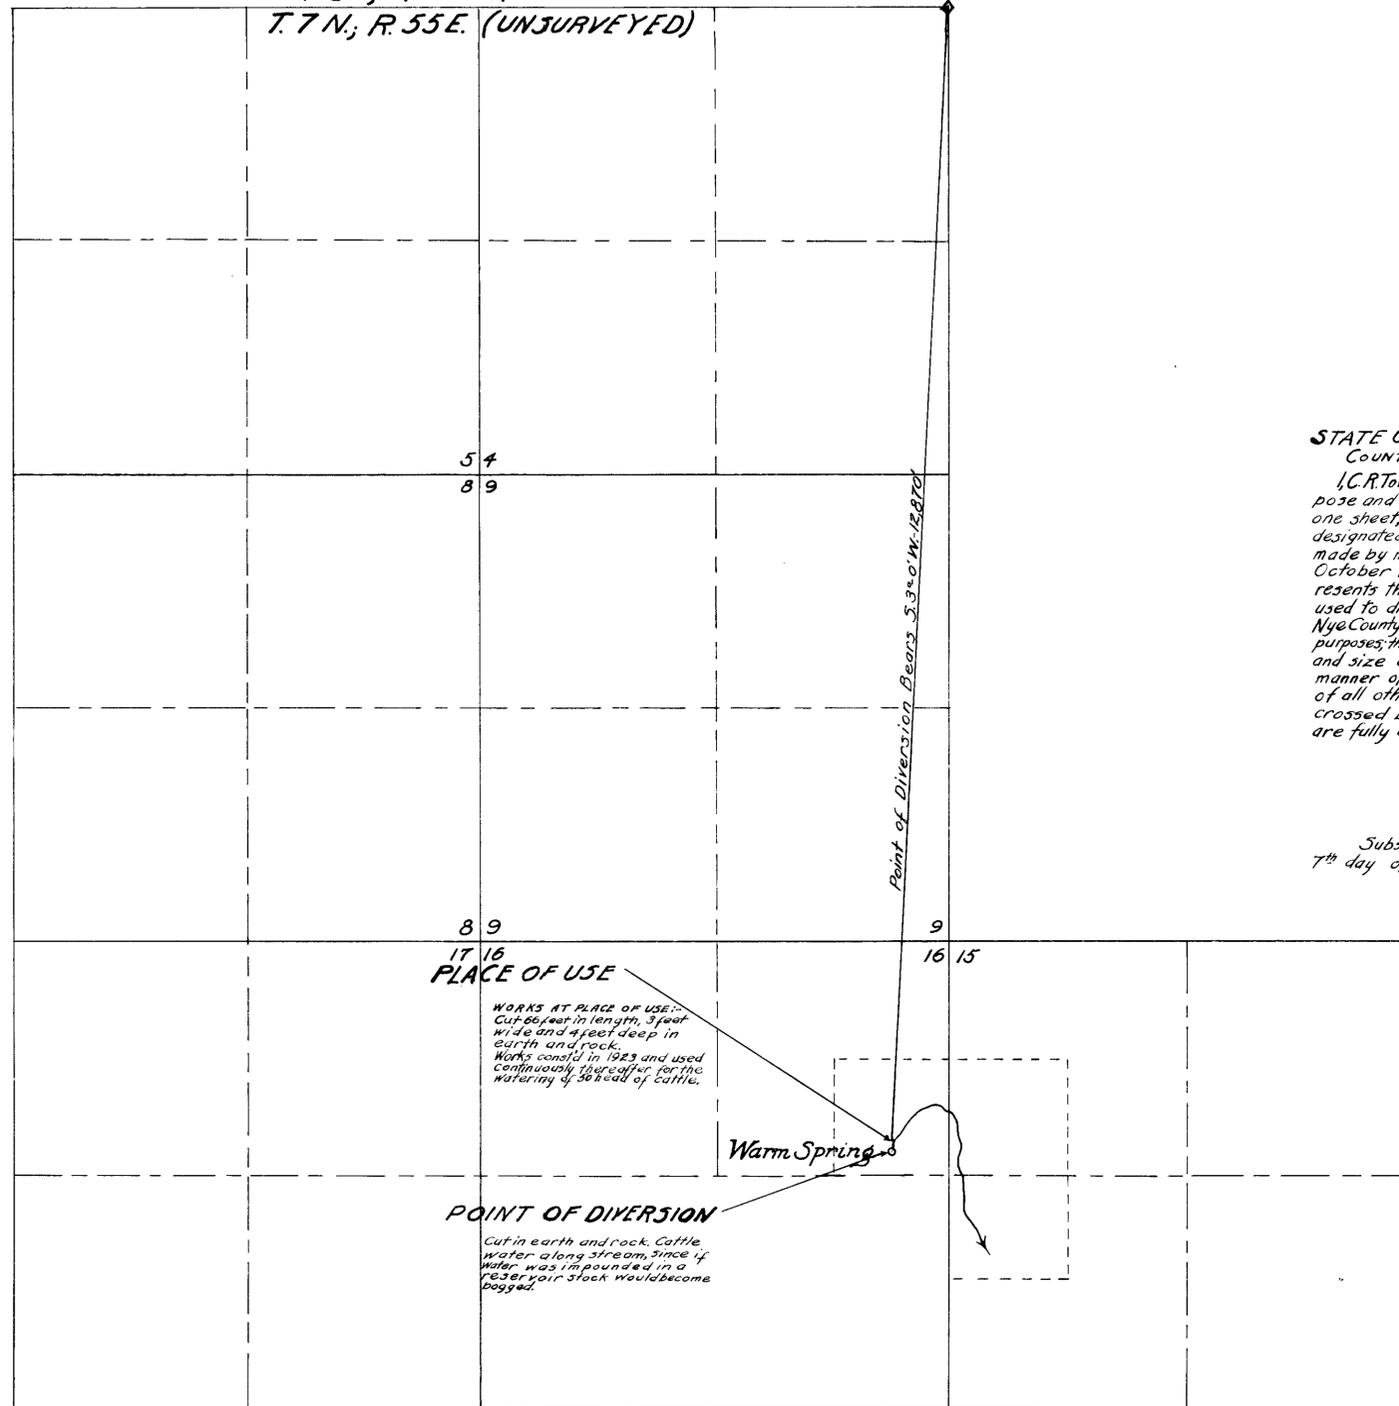

STATE OF NEVADA } 53.
 COUNTY OF WHITE PINE

I, C. R. TOWNSEND, being first duly sworn, depose and say that this map, consisting of one sheet, has been correctly drawn to the designated scale from field notes of a survey made by me between the 29th and 30th days of October 1927; that it truly and correctly represents the location and extent of the works used to divert water from Warm Spring in Nye County by Madison E. Locke for stock watering purposes; that the point of diversion, the location and size of the diverting conduit, the place and manner of use and the location and names of all other works or streams which are crossed by or connected with the said works, are fully and correctly designated thereon.

C. R. Townsend
 STATE WATER RIGHT SURVEYOR

Subscribed and sworn to before me this 7th day of November, 1928.

NOTARY PUBLIC IN AND FOR WHITE PINE COUNTY, NEVADA.



8 9
 17 16
 PLACE OF USE

WORKS AT PLACE OF USE:-
 Cut 66 feet in length, 3 feet wide and 4 feet deep in earth and rock.
 Works consist in 1923 and used continuously thereafter for the watering of 50 head of cattle.

Warm Spring

POINT OF DIVERSION

Cut in earth and rock. Cattle water along stream, since if water was impounded in a reservoir stock would become bogged.

SCALE: 1 IN. = 1000 FT.



MAP TO ACCOMPANY
PROOF OF BENEFICIAL USE
 UNDER APPLICATION NO. 7603
STOCKWATERING
 BY
MADISON E. LOCKE
 FROM
WARM SPRING

March 9, 28

1351 4-13-28

7603