



SECTION	SUB-DIVISION	TWP	Rd.	CULT. AREA	DESCRIPTION OF CULTURE
27	NE1/4	21S	61E	1 A.	Grass, trees

T. 21 S., R. 61 E., M. D. B. & M.

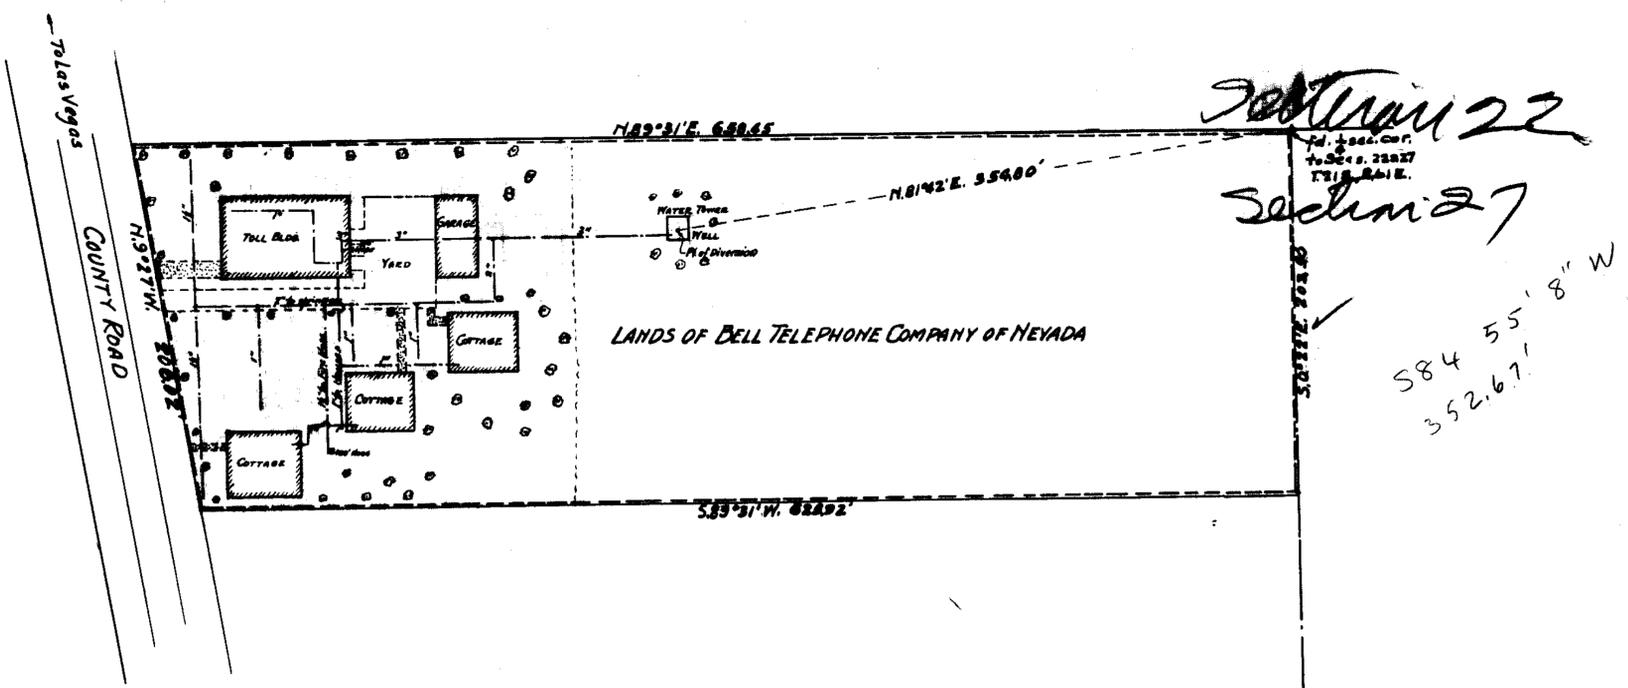

584 55' 8" W
352.67'

Artesian well 625' deep, 280'-6", 135'-4" casing, flow 2 c.f.s., 20# pressure, water used for sprinkler system, fire protection, and domestic use. Pump increases pressure to 80#. Daily use approximately 5000 gals. per day or 10 c.f.s.

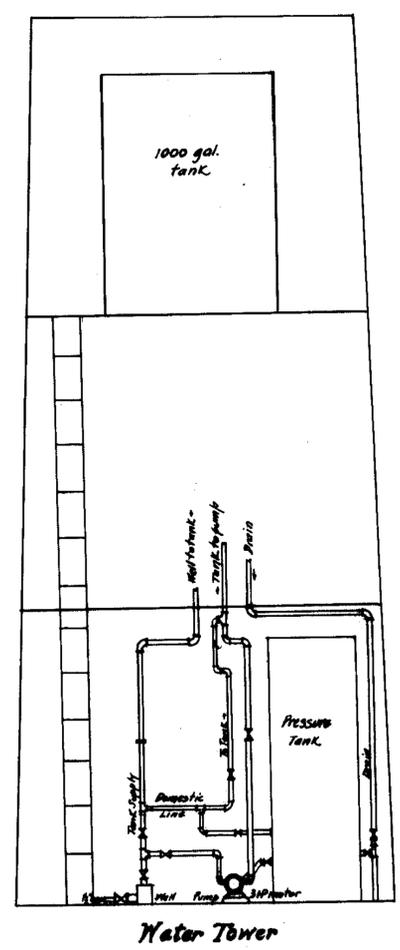

STATE OF NEVADA }
COUNTY OF CLARK } ss.


I, C.D. BAKER, being first duly sworn, depose and say that this map, consisting of one sheet, has been correctly drawn to the designated scale from field notes of a survey made by me on the 28th day of July, 1932; that it truly and correctly represents the location and extent of the works used to divert water from LAS VEGAS VALLEY ARTESIAN BASIN in CLARK COUNTY, by BELL TELEPHONE COMPANY OF NEVADA for irrigation and domestic purposes under application No 9243. That the point of diversion, the location, size, and grade of diverting channel, or pipe lines, location and description of all measuring devices, the location and extent of lands owned or controlled by applicant upon which water applied for under application No 9243 is used, and all improvements, together with area and kind of culture in each 40-acre subdivision, and location and names of all other works or streams which are crossed by or connected with said works are fully and correctly designated thereon.

C.D. Baker
STATE WATER RIGHT SURVEYOR

Subscribed and sworn to before me this day of August, 1932

My commission expires My Commission Expires February 19, 1933
Edel Lambill
NOTARY PUBLIC IN AND FOR CLARK COUNTY, NEVADA

Scale 1"=50'

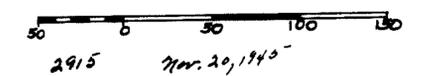

Certificate No. 1958 Issued Oct. 24, 1932

FILED
Aug. 16, 1932

MAP TO ACCOMPANY
PROOF OF BENEFICIAL USE
UNDER APPLICATION No 9243
FOR IRRIGATION & DOMESTIC USE BY
BELL TELEPHONE COMPANY OF NEVADA
FROM LAS VEGAS VALLEY
ARTESIAN BASIN

11231

Place in → 9243