


N
M.D.B. & M.

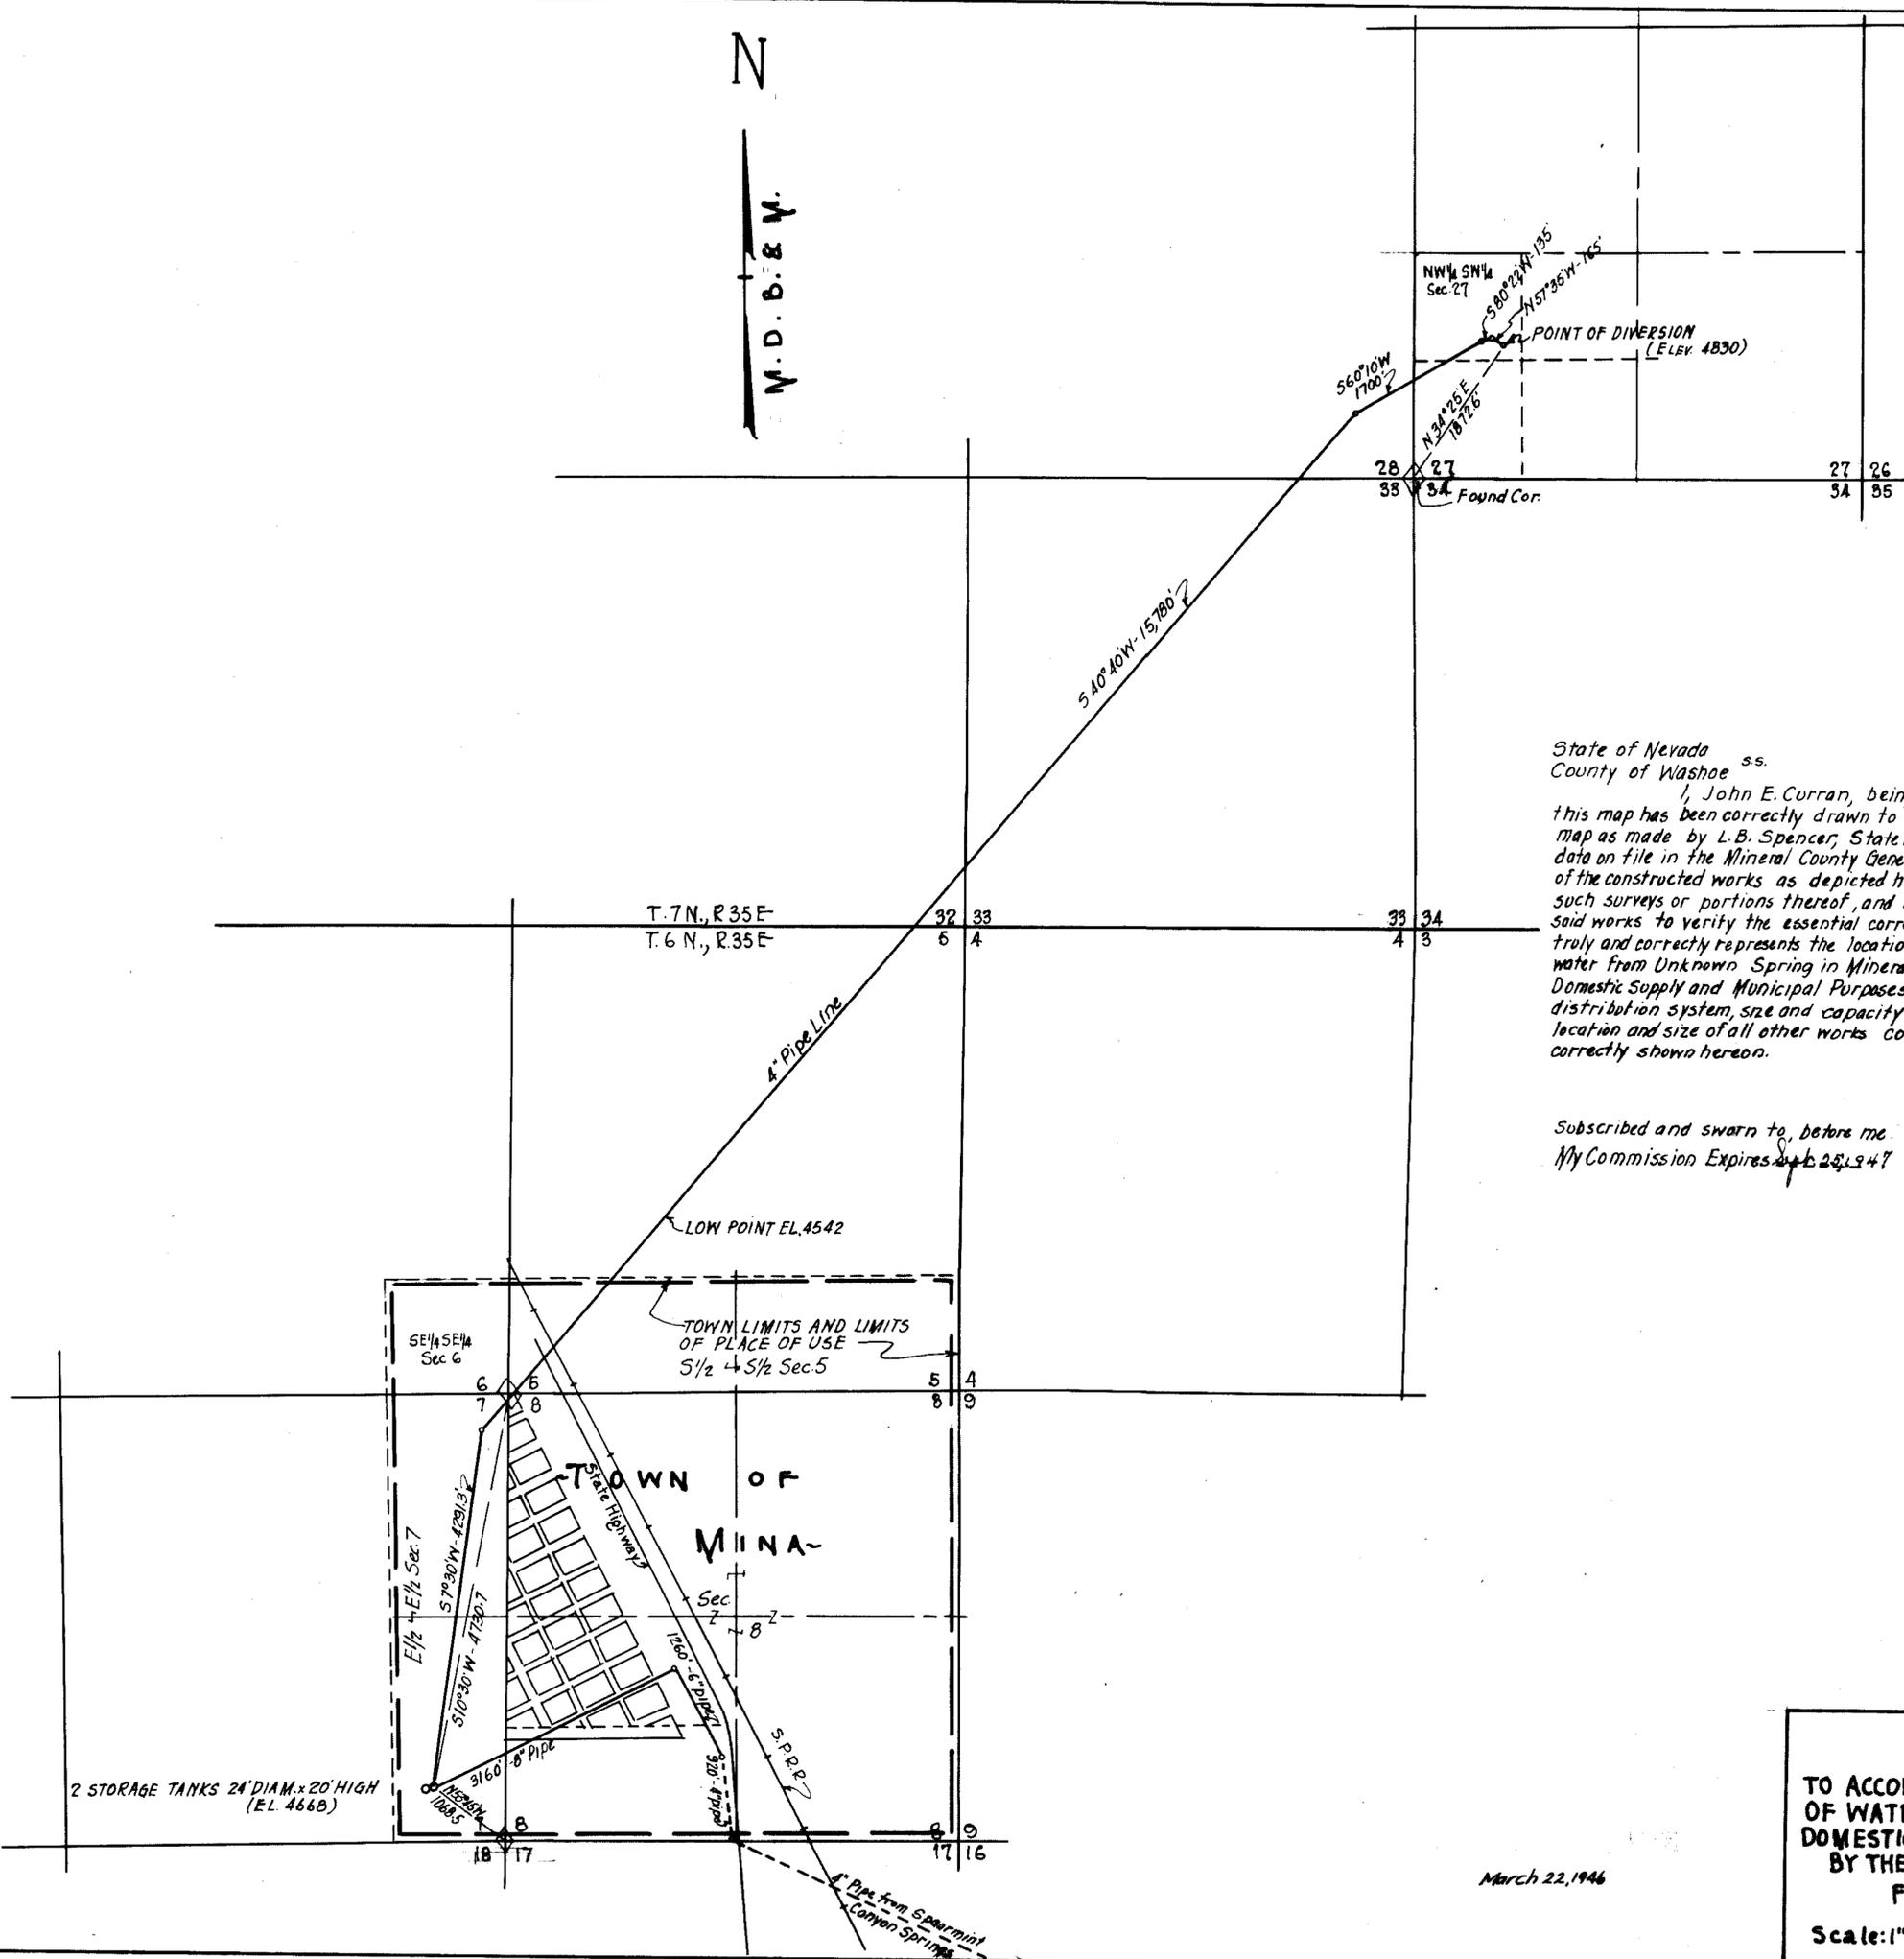

State of Nevada ss.
County of Washoe ss.

I, John E. Curran, being first duly sworn, depose and say that this map has been correctly drawn to the designated scale as compiled from a map as made by L.B. Spencer, State Water Right Surveyor and from maps and data on file in the Mineral County General Engineers Office, designating the location of the constructed works as depicted hereon, in accordance with the maps of such surveys or portions thereof, and that I personally inspected on the ground said works to verify the essential correctness of the above data, that this map truly and correctly represents the location and the extent of the works used to divert water from Unknown Spring in Mineral County, by the Town of Mina, Nevada For Domestic Supply and Municipal Purposes, that the point of diversion, location of distribution system, size and capacity of the pipeline and storage tanks and the location and size of all other works connected with said works are fully and correctly shown hereon.

John E. Curran
STATE WATER RIGHT SURVEYOR.

Subscribed and sworn to, before me this 21 day of March, 1946.
My Commission Expires Sept 28, 1947
Elizabeth Davis
Notary Public in and for Washoe County, Nevada.

2940 Mar 30, 1946

MAP
TO ACCOMPANY PROOF OF APPLICATION
OF WATER TO BENEFICIAL USE FOR
DOMESTIC SUPPLY AND MUNICIPAL PURPOSES
BY THE TOWN OF MINA, NEVADA -
FROM UNKNOWN SPRING
Scale: 1" = 1000ft. Mar. 21, 1946.

March 22, 1946

9727