


|  |  |  |  |  |  |  |  |  |  |
|--|--|--|--|--|--|--|--|--|--|
|  |  |  |  |  |  |  |  |  |  |
|  |  |  |  |  |  |  |  |  |  |
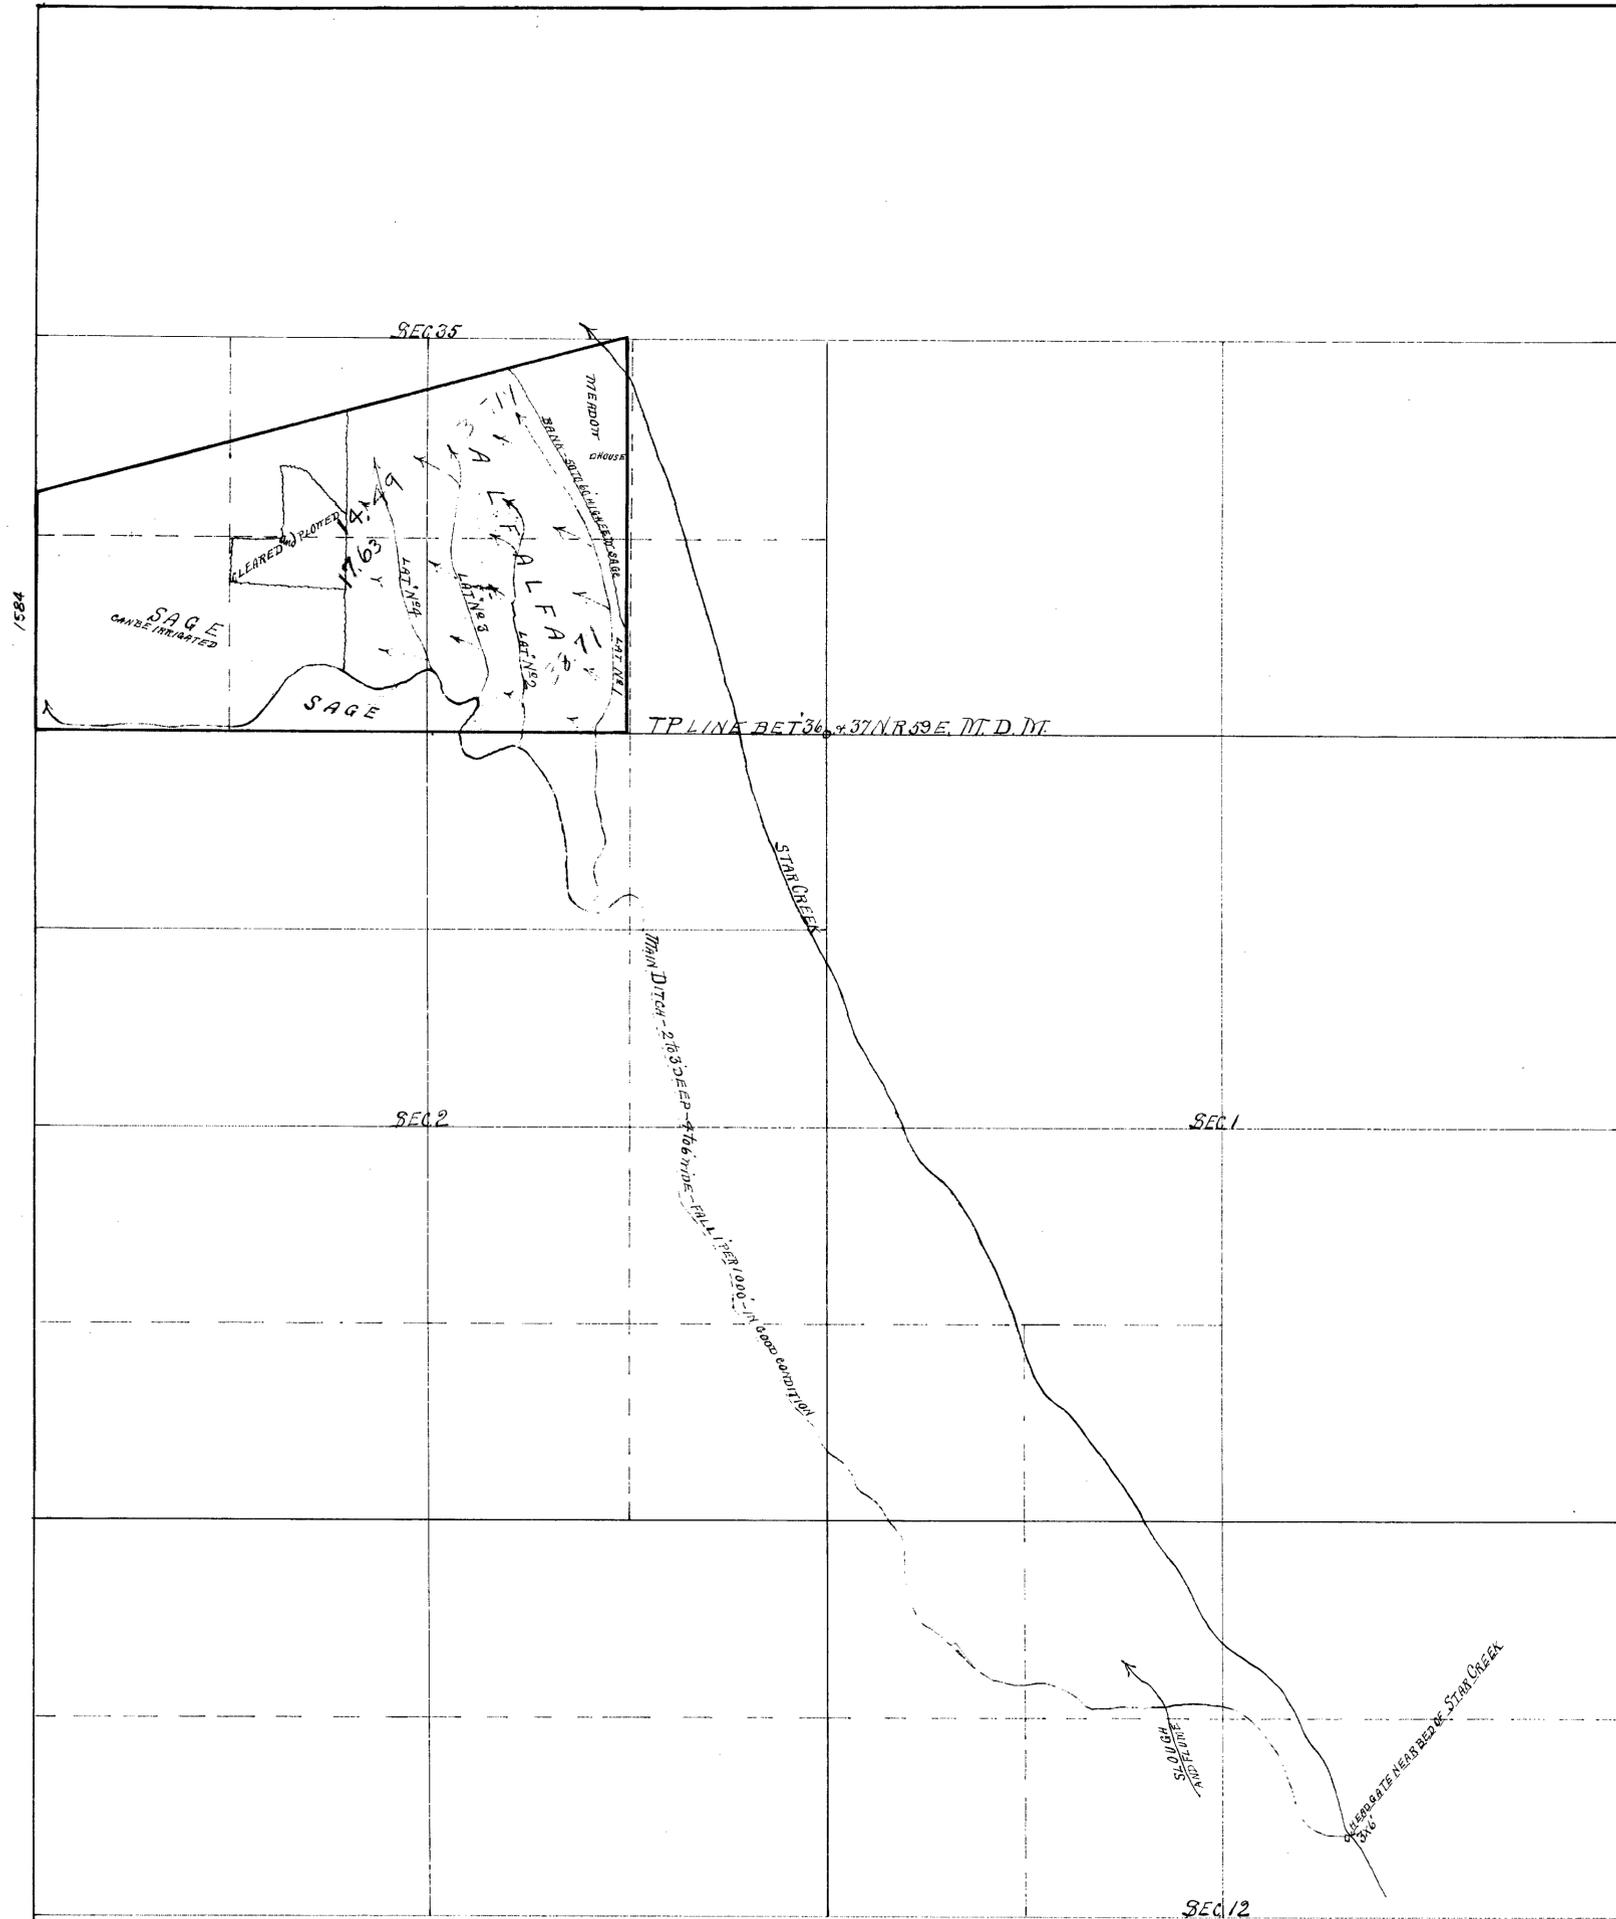

PROOF OF APPROPRIATION MAP SERIAL N<sup>o</sup> 979  
 SHOWING THE LANDS OF GROCK BROS DEETH NEV  
 STATE OF NEVADA } S.S.  
 COUNTY OF ELKO }

C. M. HAWES, BEING FIRST DULY SWORN DEPOSES and SAYS THAT  
 THE ABOVE MAP IS A FAIRLY ACCURATE PLAT OF THE LAND IRRIGATED BY THE  
GROCK BROS AS TAKEN FROM THE FIELD NOTES OF A SURVEY MADE  
 BY ME ON THE 1<sup>st</sup> DAY OF MAY 1918  
 THAT THE MAP AND SURVEY WERE MADE AT THE INSTANCE OF CLAIMANT<sup>s</sup> OF SAID  
 LAND AND THAT IT FAIRLY SHOWS THE CONDITIONS THERE FOUND BY ME.

C. M. Hawes Surveyor

SUBSCRIBED AND SWORN TO BEFORE ME  
 THIS 2<sup>nd</sup> DAY OF MAY 1918.

Rayden Henderson

NOTARY PUBLIC, IN AND FOR ELKO COUNTY NEVADA.

CERTIFICATE No. 1584 ISSUED 1918

FILED  
 MAY 2 1918