



STATE OF NEVADA } ss.  
COUNTY OF ELKO }

I, G.R. Beechel, being first duly sworn, depose and say that this map, consisting of one sheet, has been correctly drawn to the designated scale from field notes of a survey made under my supervision and direction between the 15<sup>th</sup> day of January and the 30<sup>th</sup> day of January, 1943; that it truly and correctly represents the location and extent of the present equipment used to divert water from the East Fork of the Owyhee River by the Mountain City Copper Company for milling and domestic purposes. That the points of diversion and return, the location of the place of use, the size and capacity of the diverting channel, and the location and names of all other works or streams which are crossed by or connected with said works, are fully and correctly designated hereon.

*G.R. Beechel*

State Water Right Surveyor


Subscribed and sworn to before me this

16<sup>th</sup> day of February, 1943


*Wm. F. Adams*

Notary Public in and for Elko County, Nevada

Noting in Mya County  
My Commission expires Sept. 22, 1943

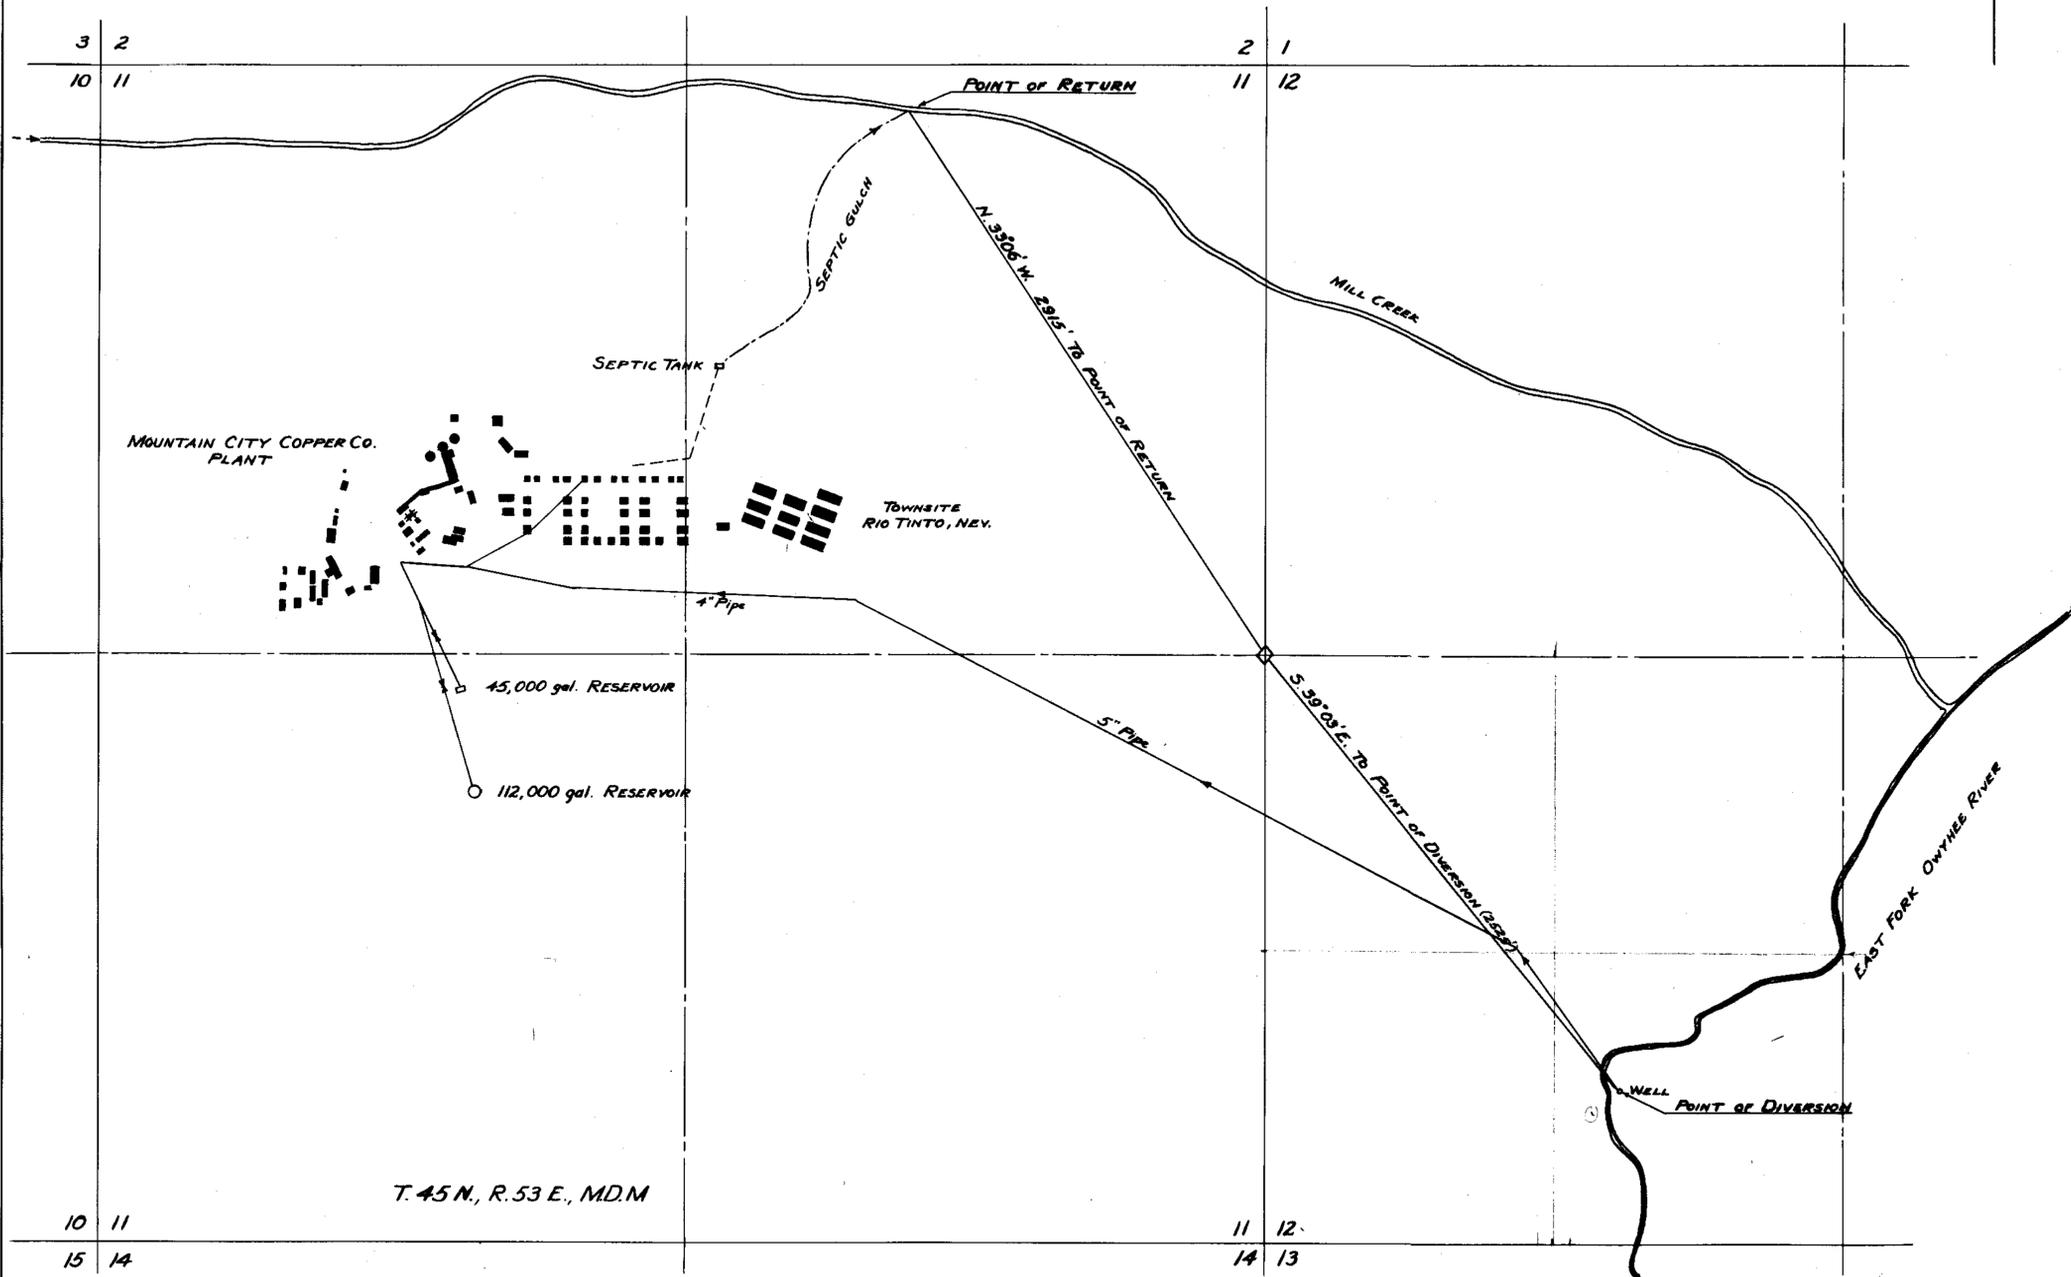

T. 45 N., R. 53 E., M.D.M

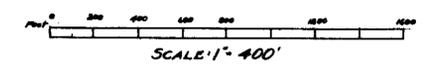

2685 June 29, 1943

# MAP

TO ACCOMPANY PROOF OF APPLICATION  
OF WATER TO BENEFICIAL USE  
FOR MILLING & DOMESTIC PURPOSES  
BY THE MOUNTAIN CITY COPPER CO.  
FROM A WELL IN THE OWYHEE RIVER

February 20, 1943

10203