


FOUND PILE OF ROCKS
WITH STAKE CARVED-

T44N R19E 514
819

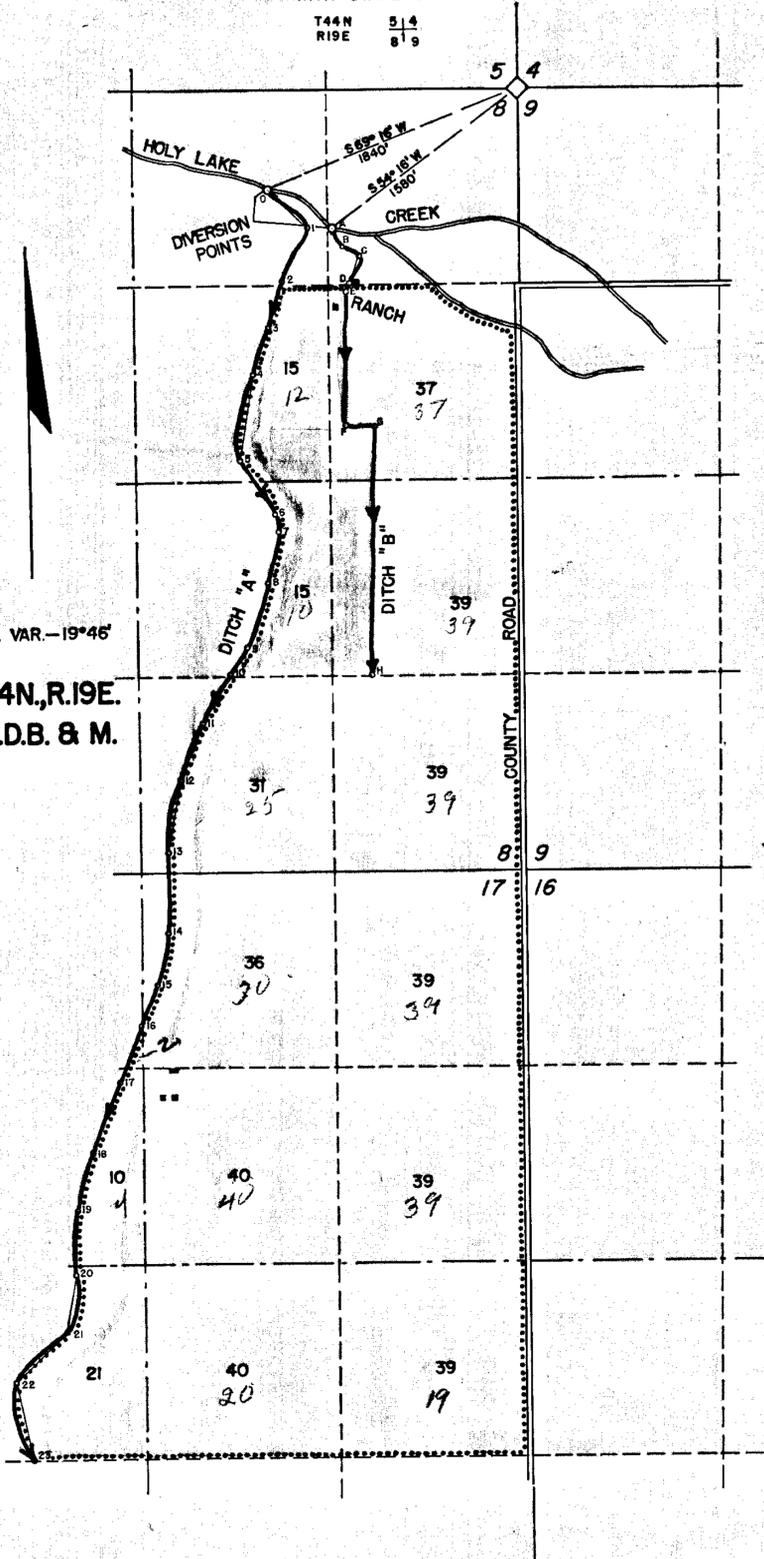

DITCH TRAVERSES

COURSE	LENGTH FT.	BEARING
DITCH "A"		
0-1	388	S49°23'E
1-2	356	S27°03'W
2-3	355	S18°39'W
3-4	310	S16°04'W
4-5	477	S11°08'W
5-6	435	S32°17'E
6-7	126	S 8° 08'E
7-8	357	S14° 14'W
8-9	217	S33°35'W
9-10	390	S31° 59'W
10-11	390	S21° 42'W
11-12	420	S10° 52'W
12-13	500	S 2° 18' W
13-14	548	S13° 03'W
14-15	350	S22°57'W
15-16	300	S22°03'W
16-17	410	S22°26'W
17-18	416	S16°03'E
18-19	407	S 2° 57'W
19-20	430	S10°07'W
20-21	376	S46°02'W
21-22	497	S12°02'E
22-23	540	
DITCH "B"		
A-B	148	S37°46'E
B-C	130	S65°14'E
C-D	200	S19°55'W
D-E	55	S35°46'W
E-F	900	S 1° 46'W
F-G	210	S85°30'E
G-H	1680	S 1° 46'W

AVERAGE PREVAILING GRADE

DITCH "A" 1.3 %
DITCH "B" 2.1 %

CULTURE

PARCEL	SEC.	AREA - ACRES		TO BE IRRIGATED
		SAGEBRUSH	GRAIN	
SW-NE	8	8	7	15
SE-NE		2	35	37
NW-SE		15	9	24
SW-SE		4	30	34
SW-SW	SE		27	31
NW-NE	17		39	39
SW-NE			36	36
NE-NE			39	39
SE-NW			10	10
SW-NE			40	40
SE-NE			39	39
NE-SW			21	21
NW-SE			40	40
NE-SE			39	39
TOTALS	38		402	440



STATE OF CALIFORNIA SS
County of Modoc

I, R.W. Haselwood, of Alturas, California, being first duty sworn, depose and say that this map, consisting of one sheet, has been correctly drawn to the designated scales from field notes of a survey made by me on April 20, 1949, and that it truly and correctly represents the location and extent of the works used to divert water from Holy Lake Creek in Washoe County, Nevada, by J.F. Shutz for irrigation purposes under application No. That the point of diversion, the location, sizes and grades of the diverting channels, the location and extent of lands owned by the applicant upon which water applied for under application No. is used, together with the area and kind of culture in each 40 acre subdivision, and the location and names of streams connected with said works are fully and correctly designated thereon.


R.W. Haselwood
NEVADA STATE WATER RIGHTS SURVEYOR

Subscribed and sworn to before me this 24th day of September, 1949

Margaret R. Williams
Notary Public in and for Modoc County, California

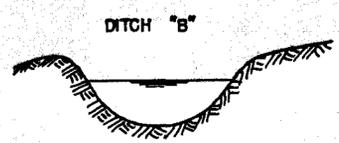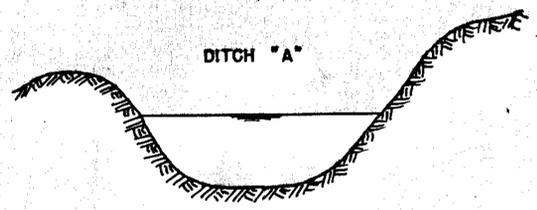

AVERAGE CROSS-SECTIONS

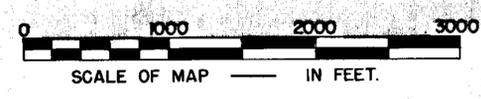

FILED
Sept. 28, 49.
STATE ENGINEER'S OFFICE

Certificate No. 3506 Issued Sept. 1, 1937 for 1100 Ac. P.

MAP
TO ACCOMPANY PROOF OF BENEFICIAL USE
UNDER APPLICATION NO.
FOR IRRIGATION BY J. F. SHUTZ
FROM HOLY LAKE CREEK