

ALL IN T.20 S.

10490

Section	Subdivision	Range	Cultivated acreage	Description of culture	Date of first culture
21	SE 1/4 NE 1/4	53 E.	13.93	MEADOW	
22	NW 1/4 NE 1/4	53 E.	26.59	MEADOW	
22	NE 1/4 NE 1/4	53 E.	20.83	MEADOW	
14	SE 1/4 SW 1/4	"	9.6		
21	NW 1/4 NE 1/4	"	40.0		
21	NE 1/4 NE 1/4	"	40.0		
21	SW 1/4 NE 1/4	"	40.0		
21	SE 1/4 NE 1/4	"	26.07		
22	NE 1/4 NE 1/4	"	13.94		
22	NW 1/4 NE 1/4	"	17.17		
23	SE 1/4 NE 1/4	"	3.6		
23	NE 1/4 NW 1/4	"	29.7		
23	NW 1/4 NW 1/4	"	0.75		
23	SE 1/4 NW 1/4	"	39.0		

10492

Section	Subdivision	Range	Cultivated acreage	Description of culture	Date of first culture
27	NW 1/4 NW 1/4	53 E.	4.8	COTTON	
27	NW 1/4 NW 1/4	53 E.	16.89	GRAIN	
27	NE 1/4 NW 1/4	53 E.	8.75	GRAIN	
27	NE 1/4 NW 1/4	"	11.0		
27	NW 1/4 NW 1/4	"	17.02		
23	SW 1/4 NW 1/4	"	14.2		

10489

Section	Subdivision	Range	Cultivated acreage	Description of culture	Date of first culture
23	NW 1/4 NE 1/4	53 E.	4.39	MEADOW	
23	NW 1/4 NE 1/4	"	6.71		

Old Culture →

← Old Culture  
"  
"  
"  
"  
"  
"  
"  
"  
"  
"  
"  
"  
"


STATE OF NEVADA }  
COUNTY OF ESERALDA } ss.

I, Harry H. Hughes, being first duly sworn, depose and say that this map, consisting of one sheet, has been correctly drawn to the designated scale from field notes of surveys made by me between the 7th day of June and the 21st day of July, 1953; that it truly and correctly represents the location and extent of the works used to divert water from Wells No.4, No.6 and Bennett's Springs, in Nye County, by Ellen T. Hutchins, Marian T. Watson and Madeline T. Crawford for irrigation purposes under applications Nos. 10489 10490 and 10492. That the point of diversion, the location, size and grades of the diverting channels, location and description of all measuring devices, the location and extent of lands owned or controlled by the applicant upon which water applied for under applications Nos. 10489 10490 and 10492 is used, together with the area and kind of culture in each 40-acre subdivision, and the location and names of all other works or streams which are crossed by or connected with said works are fully and correctly designated thereon.

*Harry H. Hughes*  
STATE WATER RIGHTS SURVEYOR

SUBSCRIBED AND SWORN TO BEFORE ME  
THIS 28th DAY OF July, 1953  
*Betha Clark*  
RECORDER ESERALDA COUNTY NEVADA


SCALE 1 in. = 600 ft.

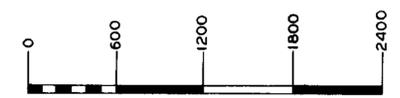

Certificate No. 4002 Issued Dec. 7, 1953  
Certificate No. 4003 Issued Dec. 7, 1953  
Certificate No. 4005 Issued Dec. 7, 1953

FILED  
JUL 31 1953  
STATE ENGINEER'S OFFICE

MAP TO ACCOMPANY  
PROOF OF BENEFICIAL USE UNDER  
APPLICATIONS No. 10489, 10490, 10492  
FOR  
IRRIGATION  
BY  
ELLEN T. HUTCHINS MARIAN T. WATSON &  
MADELINE T. CRAWFORD  
FROM  
WELLS No. 4 & No. 6 and BENNETT'S SPRINGS

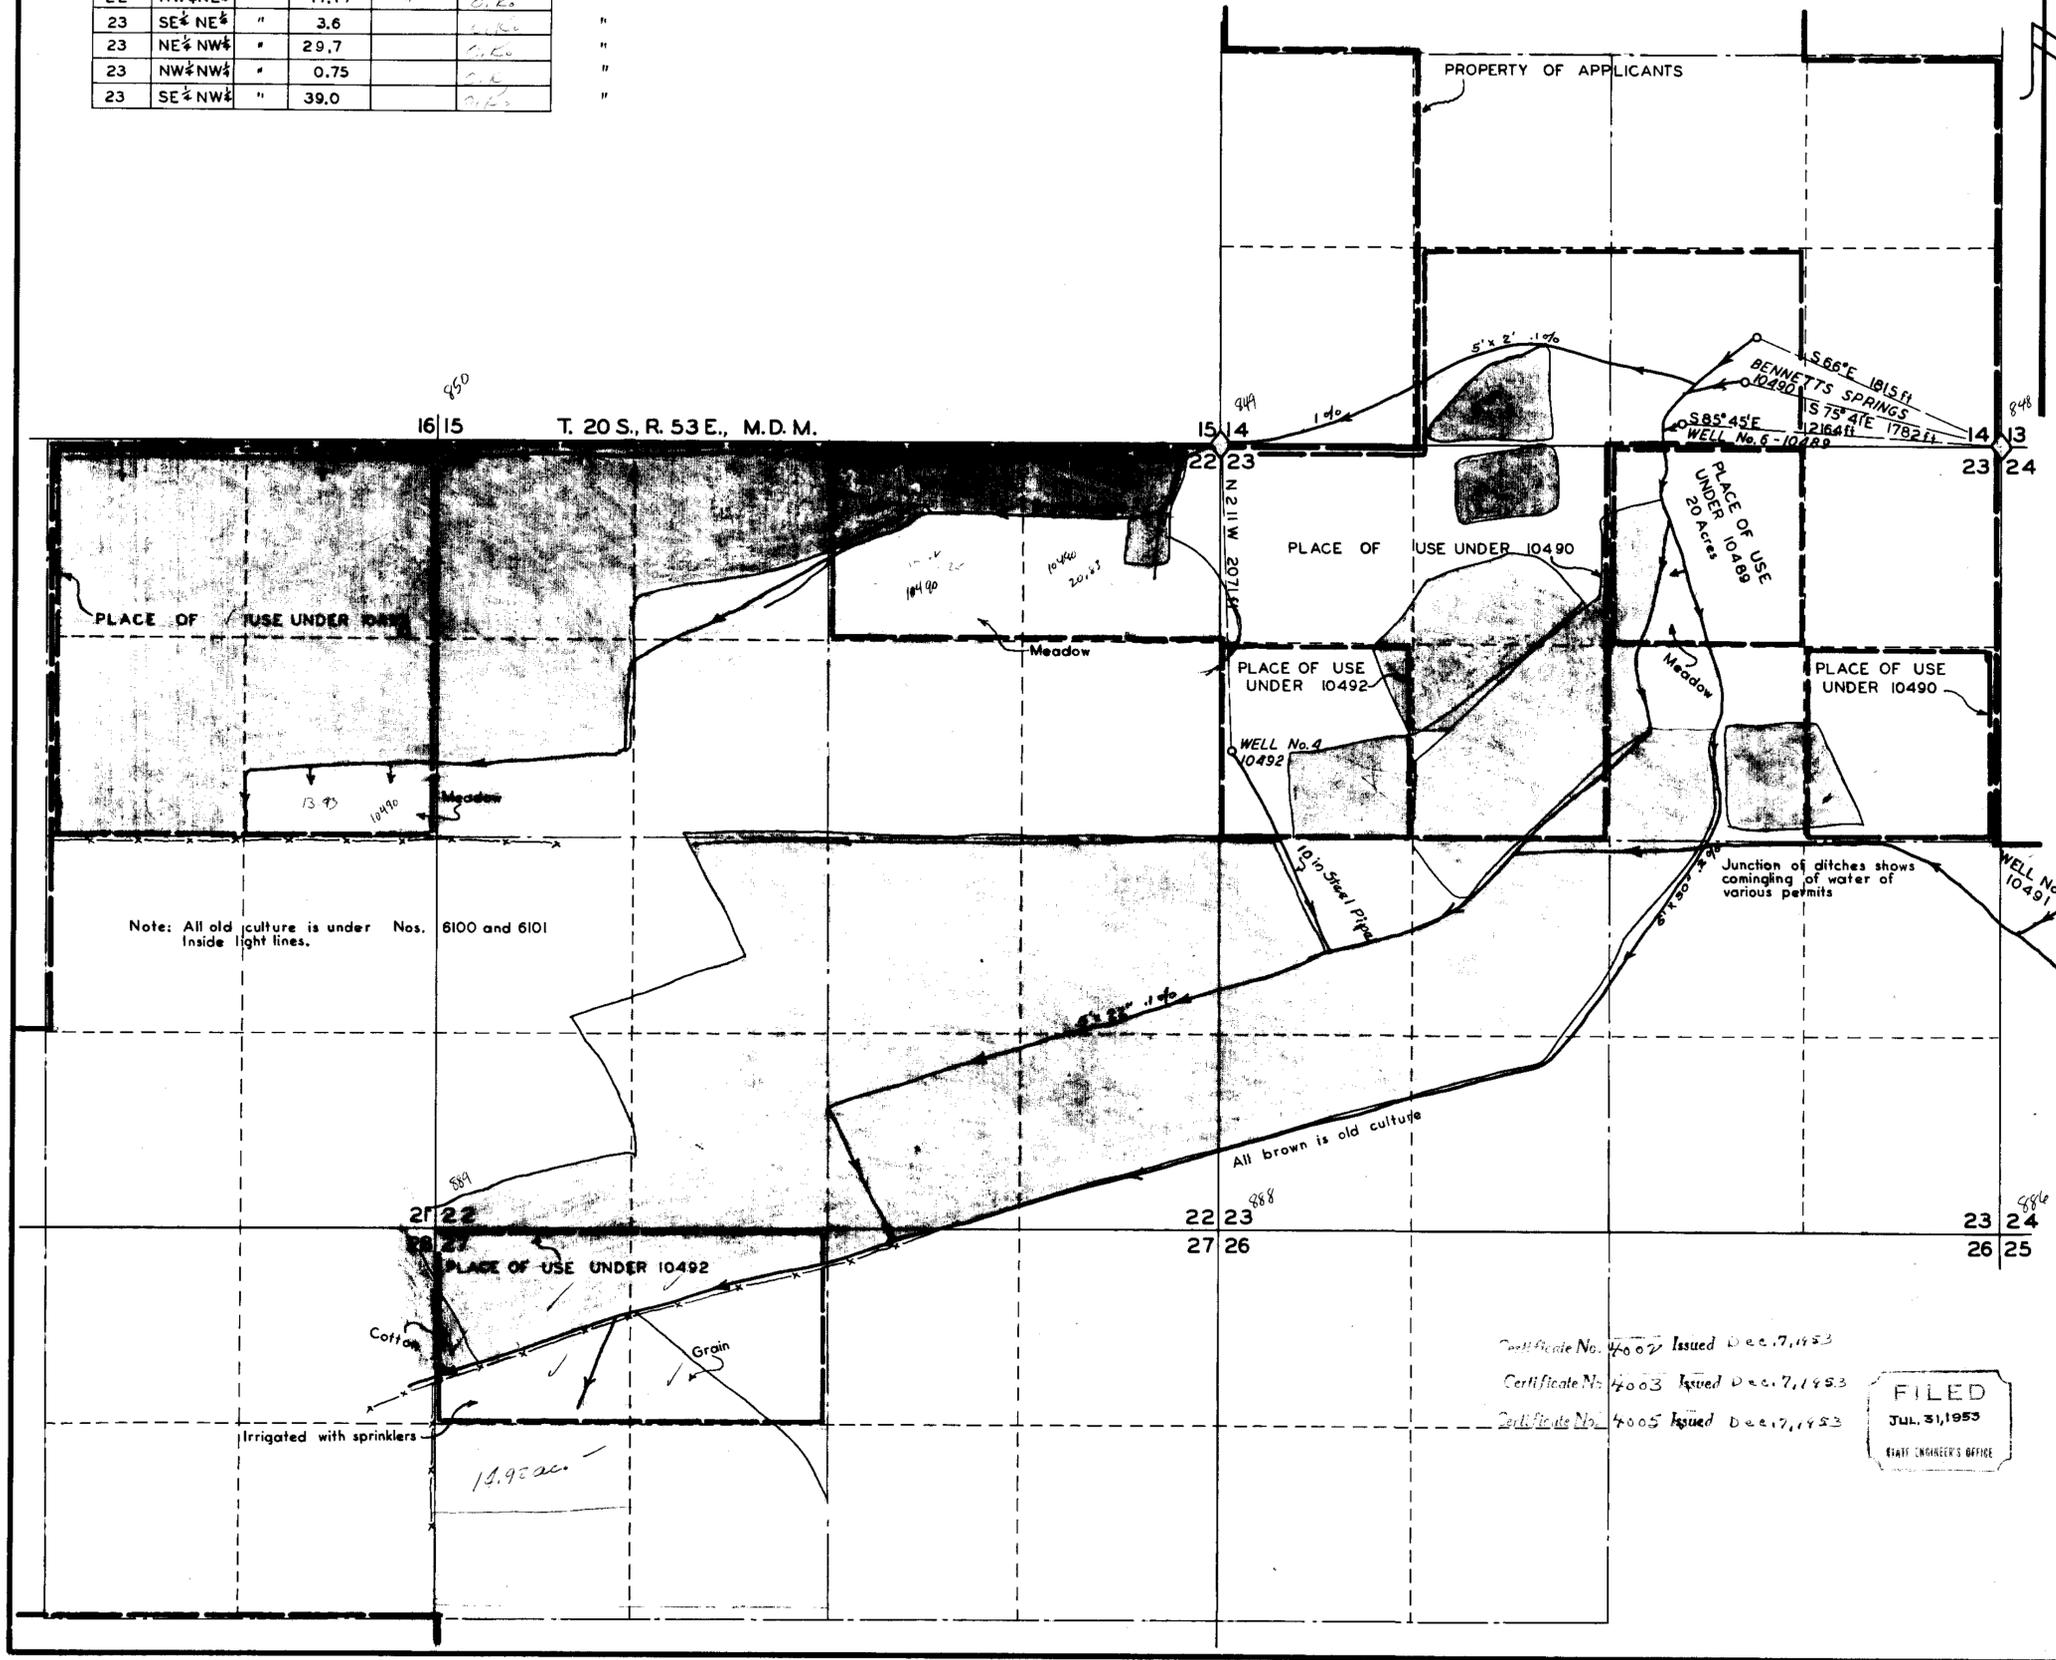

Note: All old culture is under Nos. 6100 and 6101 Inside light lines.

All brown is old culture

*Handwritten notes:*  
4-11  
Ewell Hughes

10489-10490-10492