


T. 3 N., R. 42 E., M.D.B. & M.

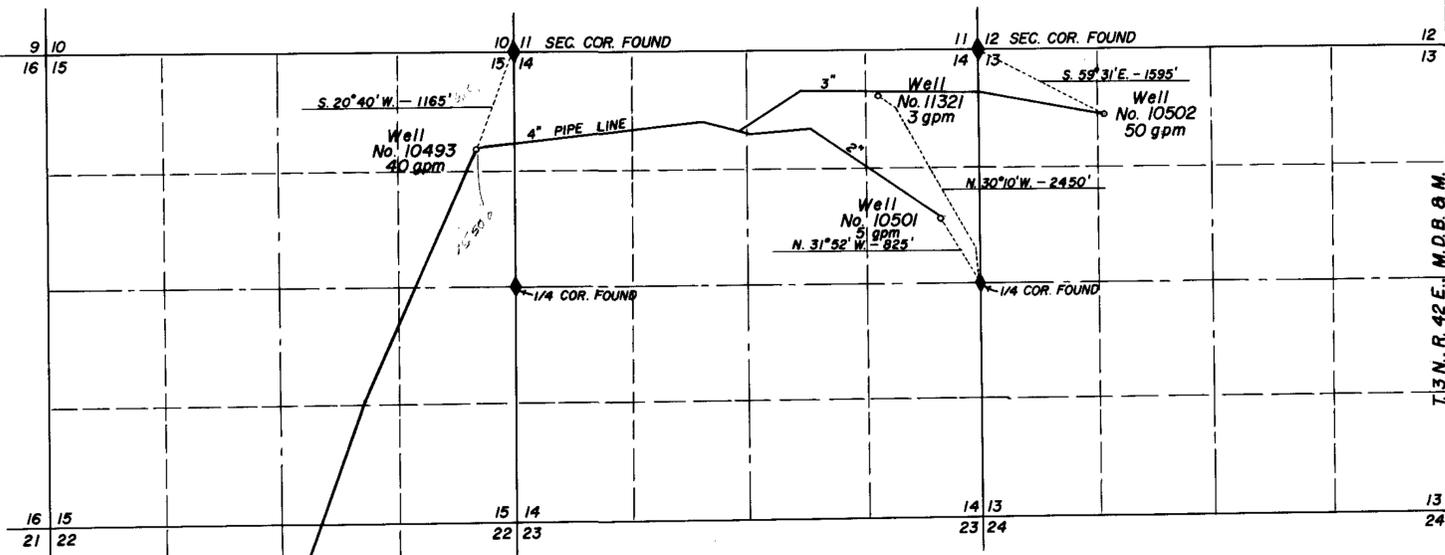

T. 3 N., R. 42 E., M.D.B. & M.
T. 3 N., R. 43 E., M.D.B. & M.


STATE OF NEVADA } ss
County of Nye

I, WILLIAM A. REINKEN, being first duly sworn, depose and say that this map has been drawn to the designated scale from the field notes of a survey made by me on July 30, 1957; that it truly and correctly represents the location and extent of the works used to divert water from underground sources in Nye County and the lands irrigated thereby by VICTOR & DOMENICO LAMBERTUCCI under Applications 10493-10501-10502-11321. That the said points of diversion are fully and correctly designated thereon.


William A. Reinken
State Water Right Surveyor

Subscribed and sworn to before me this 17th day of September 1957.

Donald H. Allen
Notary Public in and for
Ormsby County, Nevada

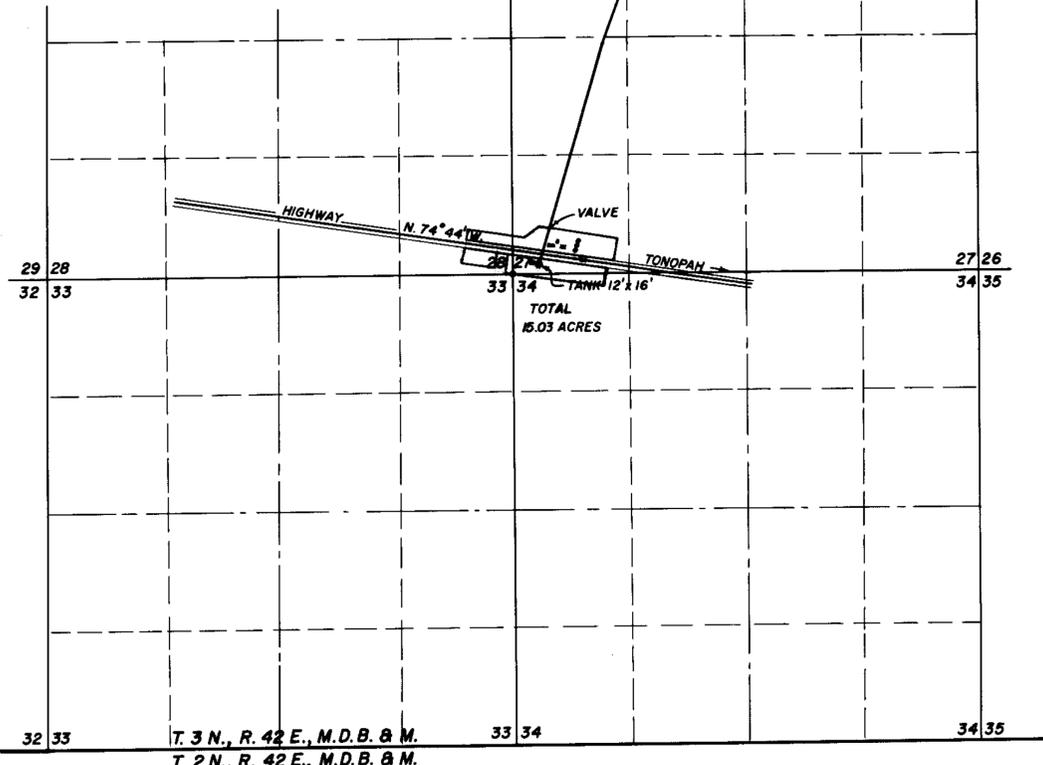

BEARING SOURCE: BASED ON HIGHWAY BEARINGS.

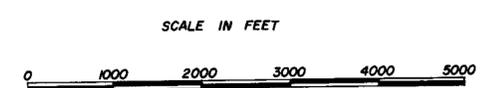


FILED
9-23-57
STATE ENGINEERS' OFFICE

1957 SEP 23 PM 3 15

CERTIFICATE NO. ISSUED

MAP
TO ACCOMPANY PROOF OF
BENEFICIAL USE UNDER APPLICATIONS
10493-10501-10502-11321 BY
VICTOR & DOMENICO LAMBERTUCCI
FOR IRRIGATION & DOMESTIC PURPOSES
IN T. 3 N., R. 42 E., M.D.B. & M. IN
NYE COUNTY, NEVADA.
AUGUST 1957

Place in file under → 10493 10501 10502 11321 10493

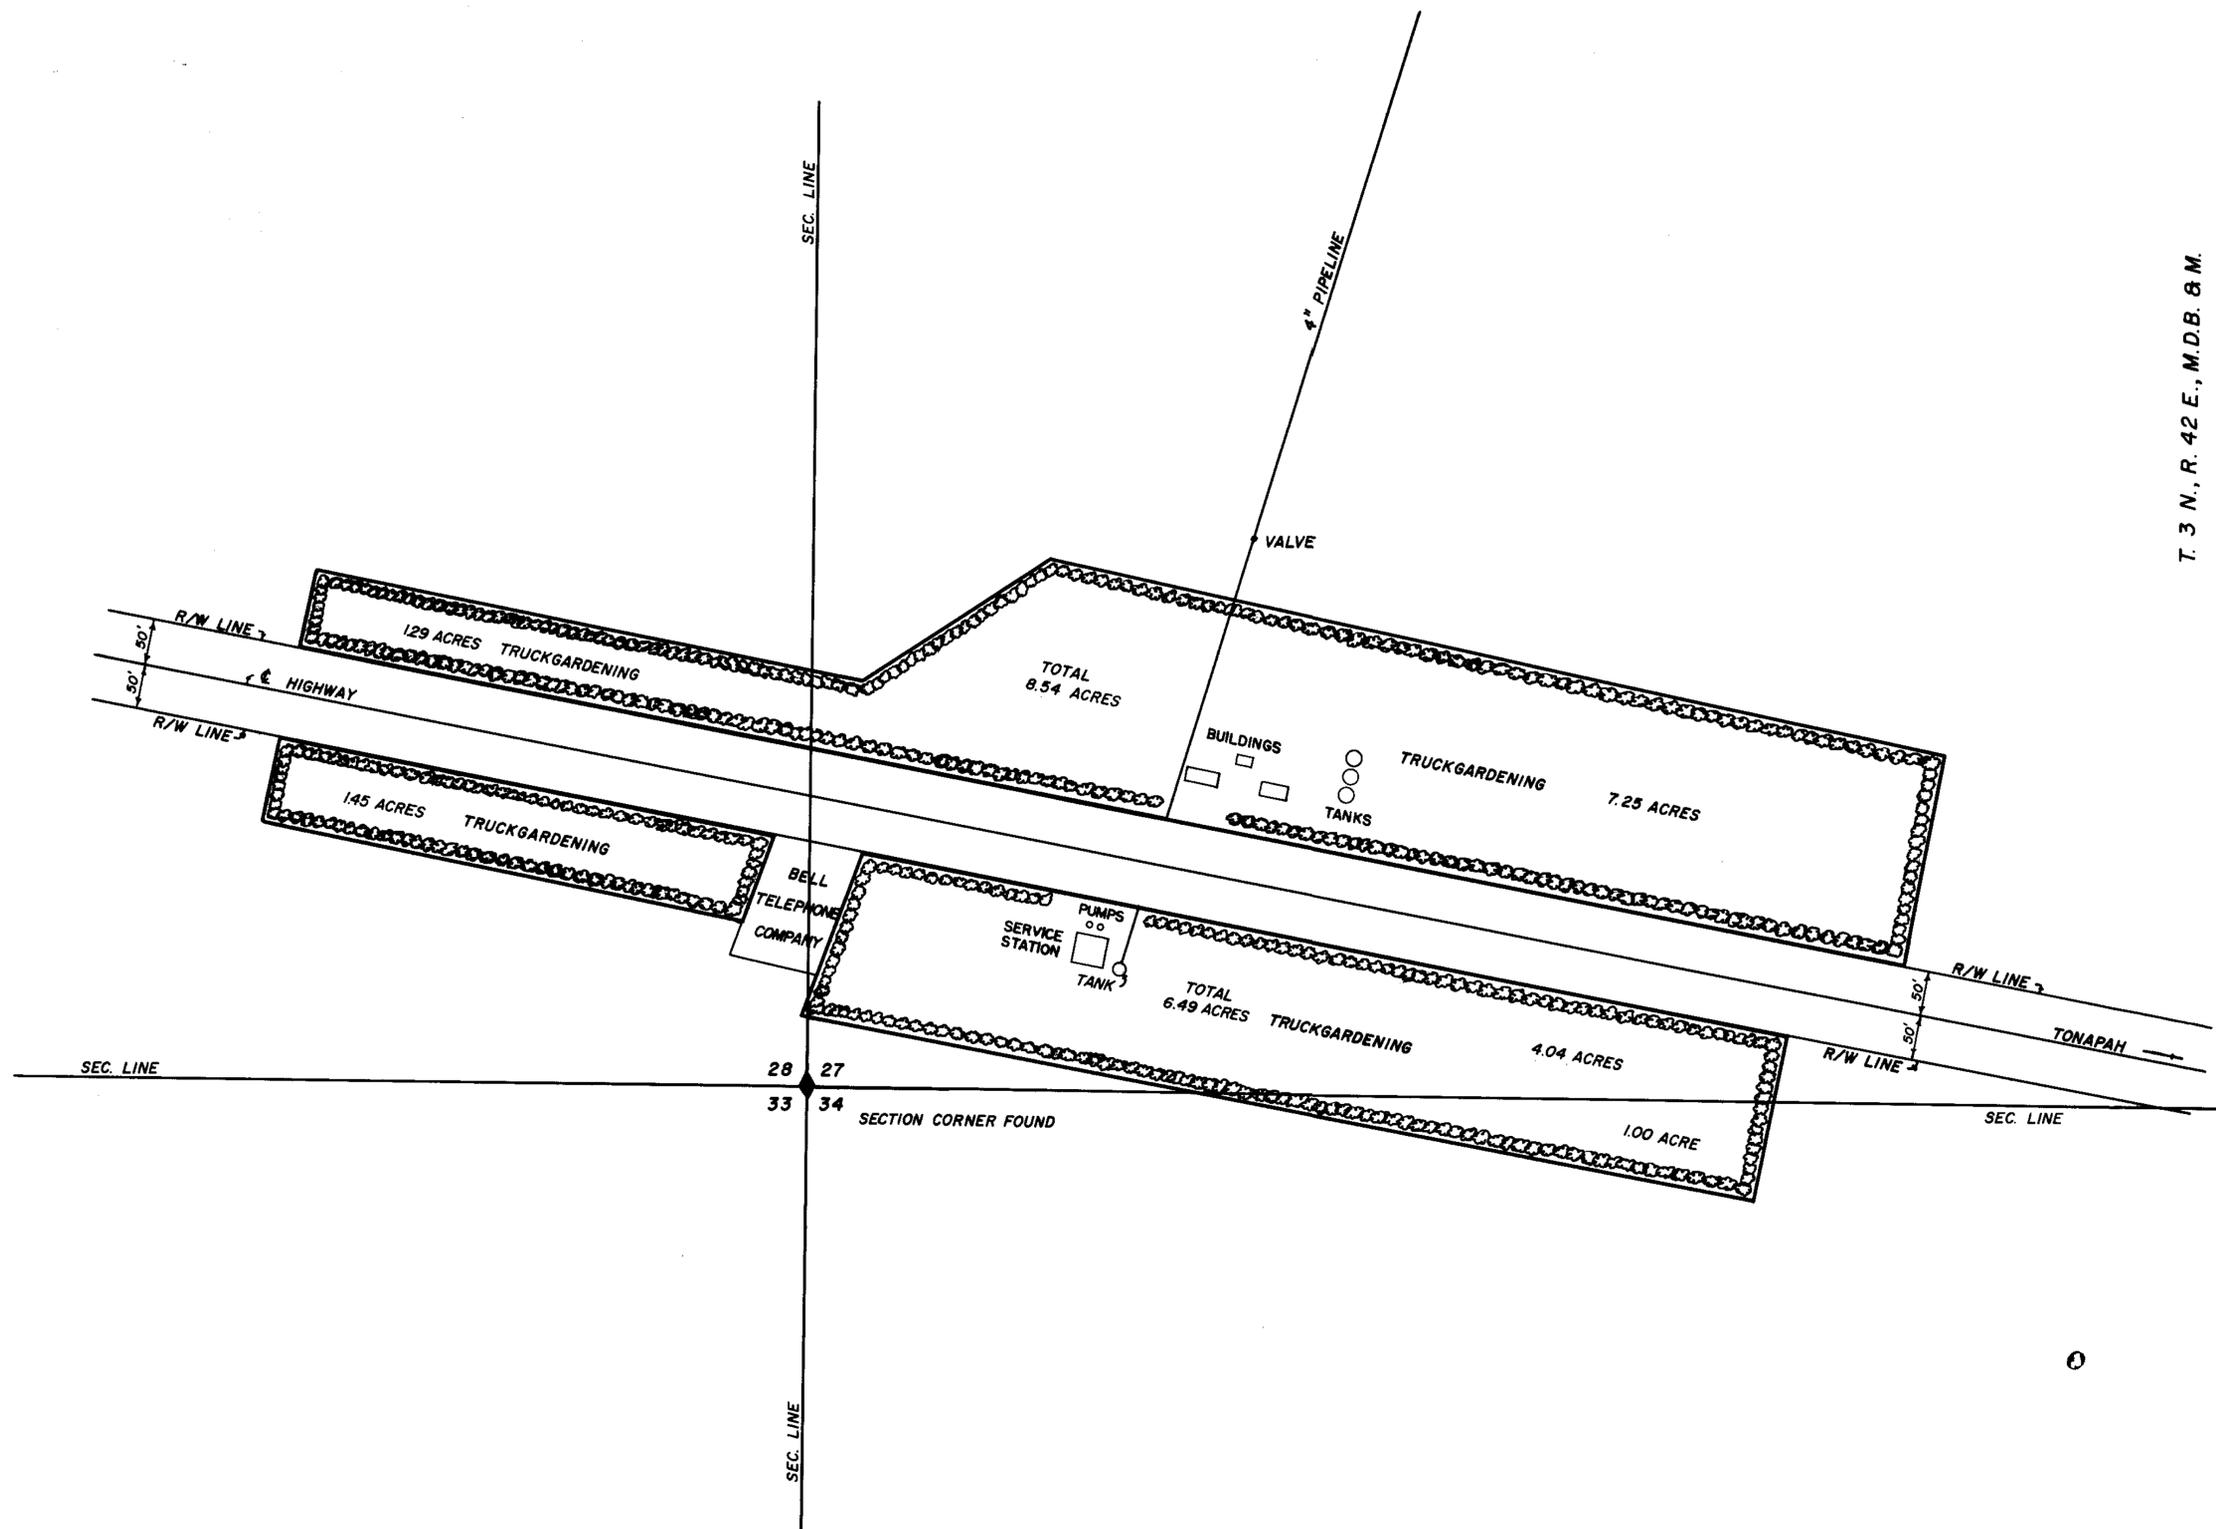

T. 3 N., R. 42 E., M.D.B. & M.

SCALE IN FEET



FILED
9-23-57
STATE ENGINEER'S OFFICE

10501 CERTIFICATE No. 4795 ISSUED Sept 8, 1957 11321 CERTIFICATE No. 4797 ISSUED Sept 8, 1957
 10502 CERTIFICATE No. 4796 ISSUED Sept 8, 1957 10493 CERTIFICATE No. 4794 ISSUED Sept 8, 1957

MAP
TO ACCOMPANY PROOF OF
BENEFICIAL USE UNDER APPLICATIONS
10493-10501-10502-11321 BY
VICTOR & DOMENICO LAMBERTUCCI
FOR IRRIGATION & DOMESTIC PURPOSES
IN T. 3 N., R. 42 E., M.D.B. & M. IN
NYE COUNTY, NEVADA.

Place in file under **10493 10501 10502 11321**

10493

AUGUST 1957