


15 14
22 23

T. 16 N., R. 18 E.
M.D.B. & M.

14 13
23 24



Note:
Basis of bearings by Polaris
observations near W 1/4 corner
of Section 23

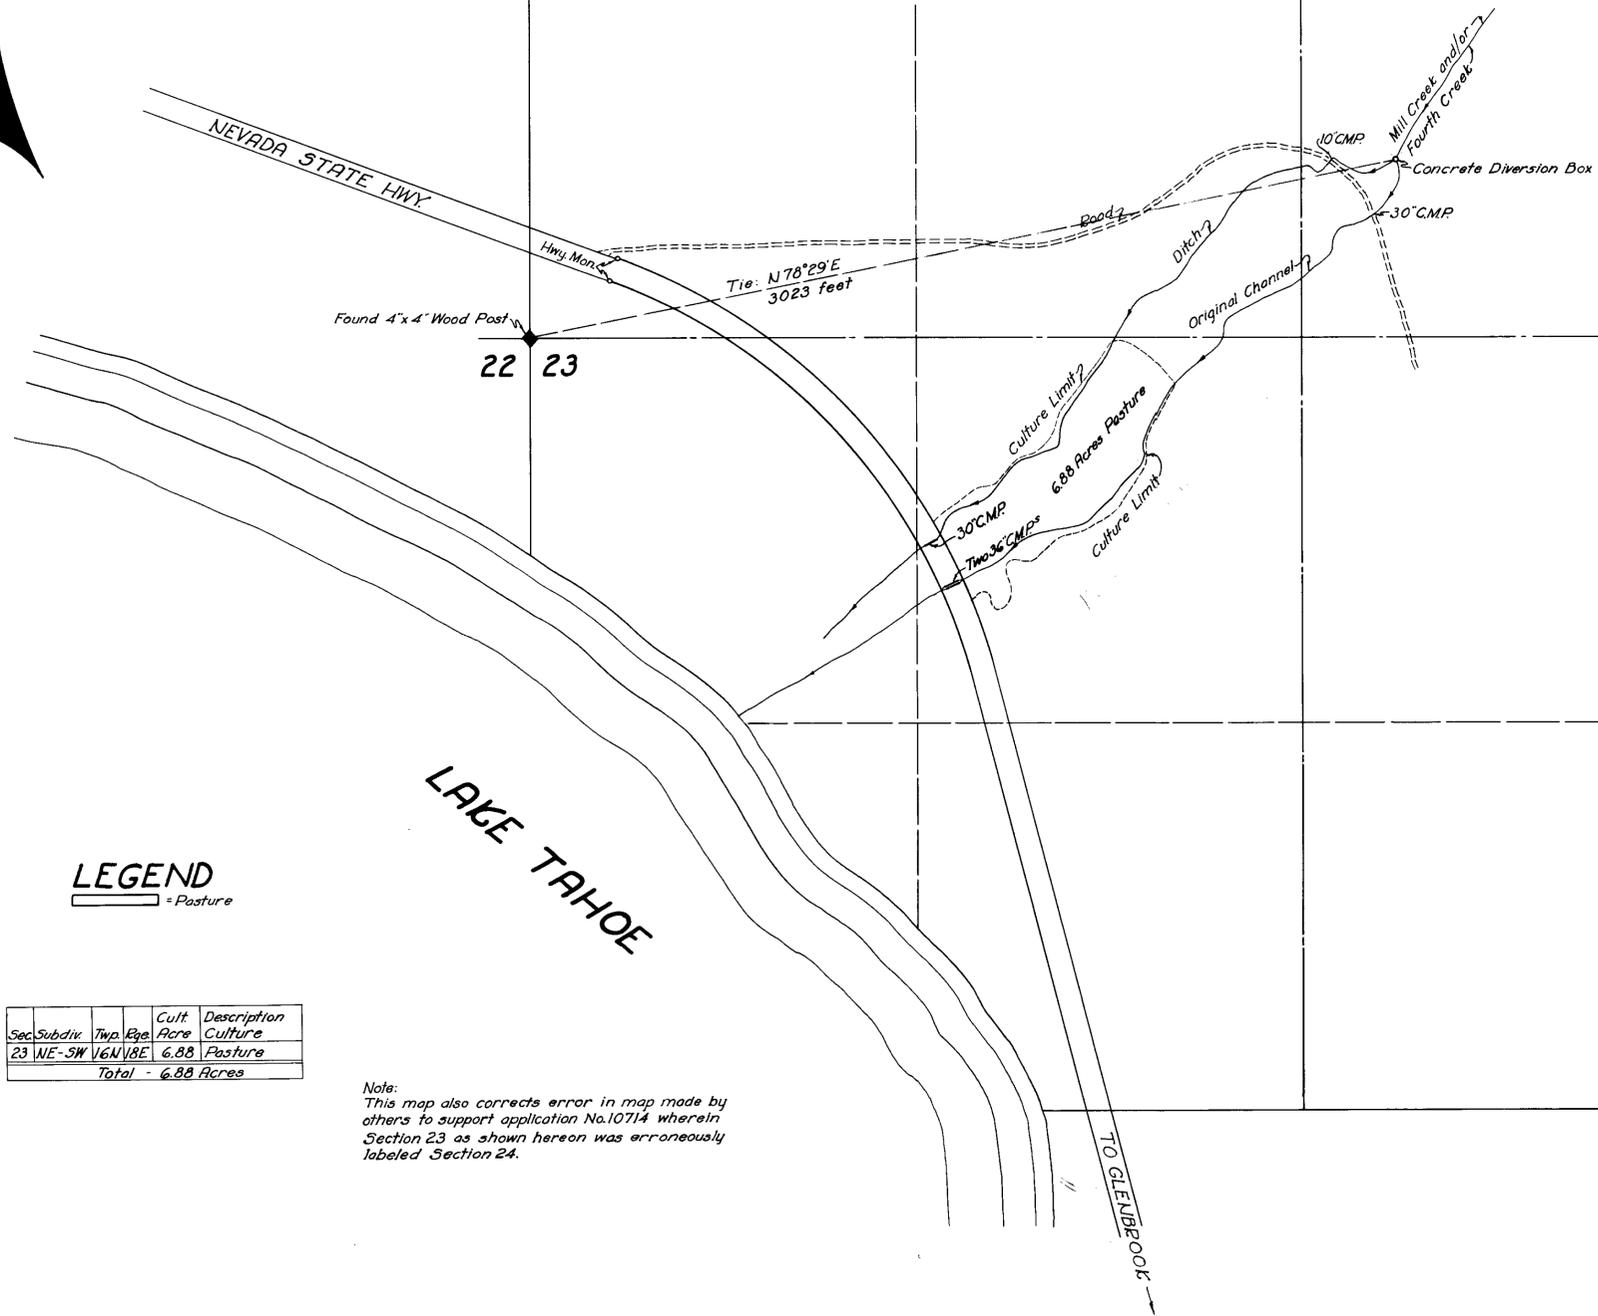

STATE OF NEVADA SS
COUNTY OF ORMSBY SS

I, William J. Johnstone, being first duly sworn, depose and say that this map, consisting of one sheet, has been correctly drawn to the designated scale from field notes of a survey made by me between the 27th day of November and the 30th day of November 1956; that it truly and correctly represents the location and extent of the works used to divert water from Mill Creek in Washoe County, by George Whittell for irrigation and domestic purposes. That all other works or streams which are crossed by or connected with said works, and the boundary, area and kind of culture of lands irrigated are correctly shown as designated hereon.

William J. Johnstone
State Water Right Surveyor.

Subscribed and sworn to before me this 14th day
of January, 1957.

[Signature]
Notary Public in and for Ormsby County, Nevada.
My Commission Expires July 6, 1957

LEGEND

Sec	Subdiv	Twp	Rge	Cult Acres	Description Culture
23	NE-SW 1/4	16N	18E	6.88	Pasture
Total - 6.88 Acres					

Note:
This map also corrects error in map made by
others to support application No. 10714 wherein
Section 23 as shown hereon was erroneously
labeled Section 24.

SCALE - 1 INCH = 300 FEET
MAP
TO ACCOMPANY PROOF OF
BENEFICIAL USE UNDER APPLICATION
No. 10714 FOR IRRIGATION AND
DOMESTIC PURPOSES BY
GEORGE WHITTELL
FROM
MILL CREEK