


Section	Sub Division	Township	Range	Cultivated Acreage	Description of Culture	Date of First Culture
28	NE 1/4 NW 1/4	17 N	67 E	18.72	Irrigated Pasture	
28	NW 1/4 NE 1/4	17 N	67 E	15.53	Irrigated Pasture	
21	SW 1/4 SE 1/4	17 N	67 E	27.21	Irrigated Pasture	
21	NW 1/4 SE 1/4	17 N	67 E	17.73	Irrigated Pasture	
Total Acreage				79.19		

STATE OF NEVADA S.S.
County of White Pine



I, Robert W. Millard, being first duly sworn, depose and say that this map, consisting of one sheet, has been correctly drawn to the designated scale from field notes of a survey made under my supervision and direction between the 19th and 21st days of June, 1961 that it truly and correctly represents the proposed location and extent of the works used to divert water from Big Meadow Slough in WHITE PINE COUNTY, by H.T. ROGERS for irrigation purposes under Application No. 10801. That the point of diversion, the location, size of the diverting channel, location and description of all measuring devices, the location and extent of lands owned or controlled by the applicant upon which water applied for under Application No. 10801 is used, together with the area and kind of culture in each 40-Acre subdivision, and the location and names of all other work or streams which are crossed by connected with said works are correctly designated thereon.

Robert W. Millard
State Water Right Surveyor

Margaret K. Millard
Notary Public in and for White Pine County, Nev.
My commission expires February 25, 1965

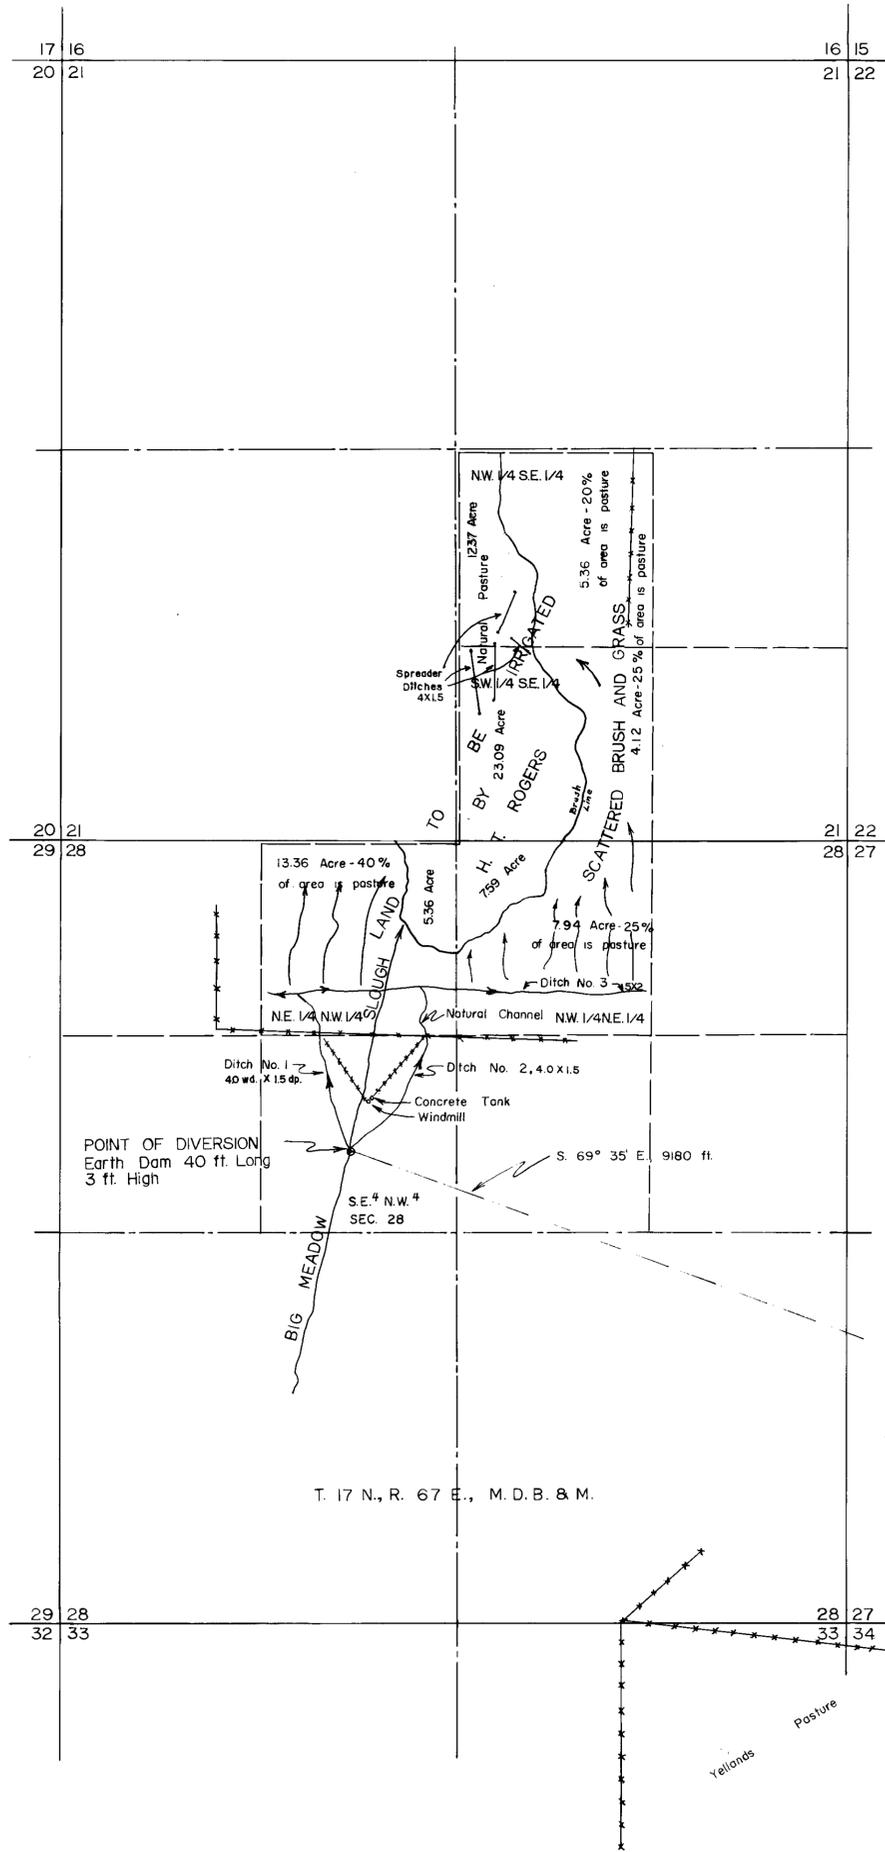

T. 17 N., R. 67 E., M. D. B. & M.

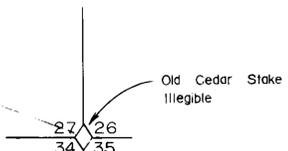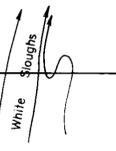

FILED
July 3, 1961
STATE ENGINEER'S OFFICE

5302. ISSUED Sept. 27, 1961

MAP TO ACCOMPANY PROOF OF BENEFICIAL USE UNDER PERMIT NO. 10801
FOR IRRIGATION
BY H.T. ROGERS
FROM BIG MEADOW SLOUGH
SURVEYED BY F.W. MILLARD & SON ELY, NEVADA
JUNE 26, 1961

10801