


SECTION	SUBDIVISION	TOWNSHIP	RANGE	CULTIVATED ACREAGE	DESCRIPTION OF CULTURE	DATE OF FIRST CULTURE
31	NW <sup>4</sup> SW <sup>4</sup>	19N	67E	2.56	PLOWED & IRRIGATED	
31	NE <sup>4</sup> SW <sup>4</sup>	19N	67E	2.08	"	
31	SW <sup>4</sup> SW <sup>4</sup>	19N	67E	10.67	"	
31	SE <sup>4</sup> SW <sup>4</sup>	19N	67E	15.83	"	
TOTAL				31.14	ACRES	

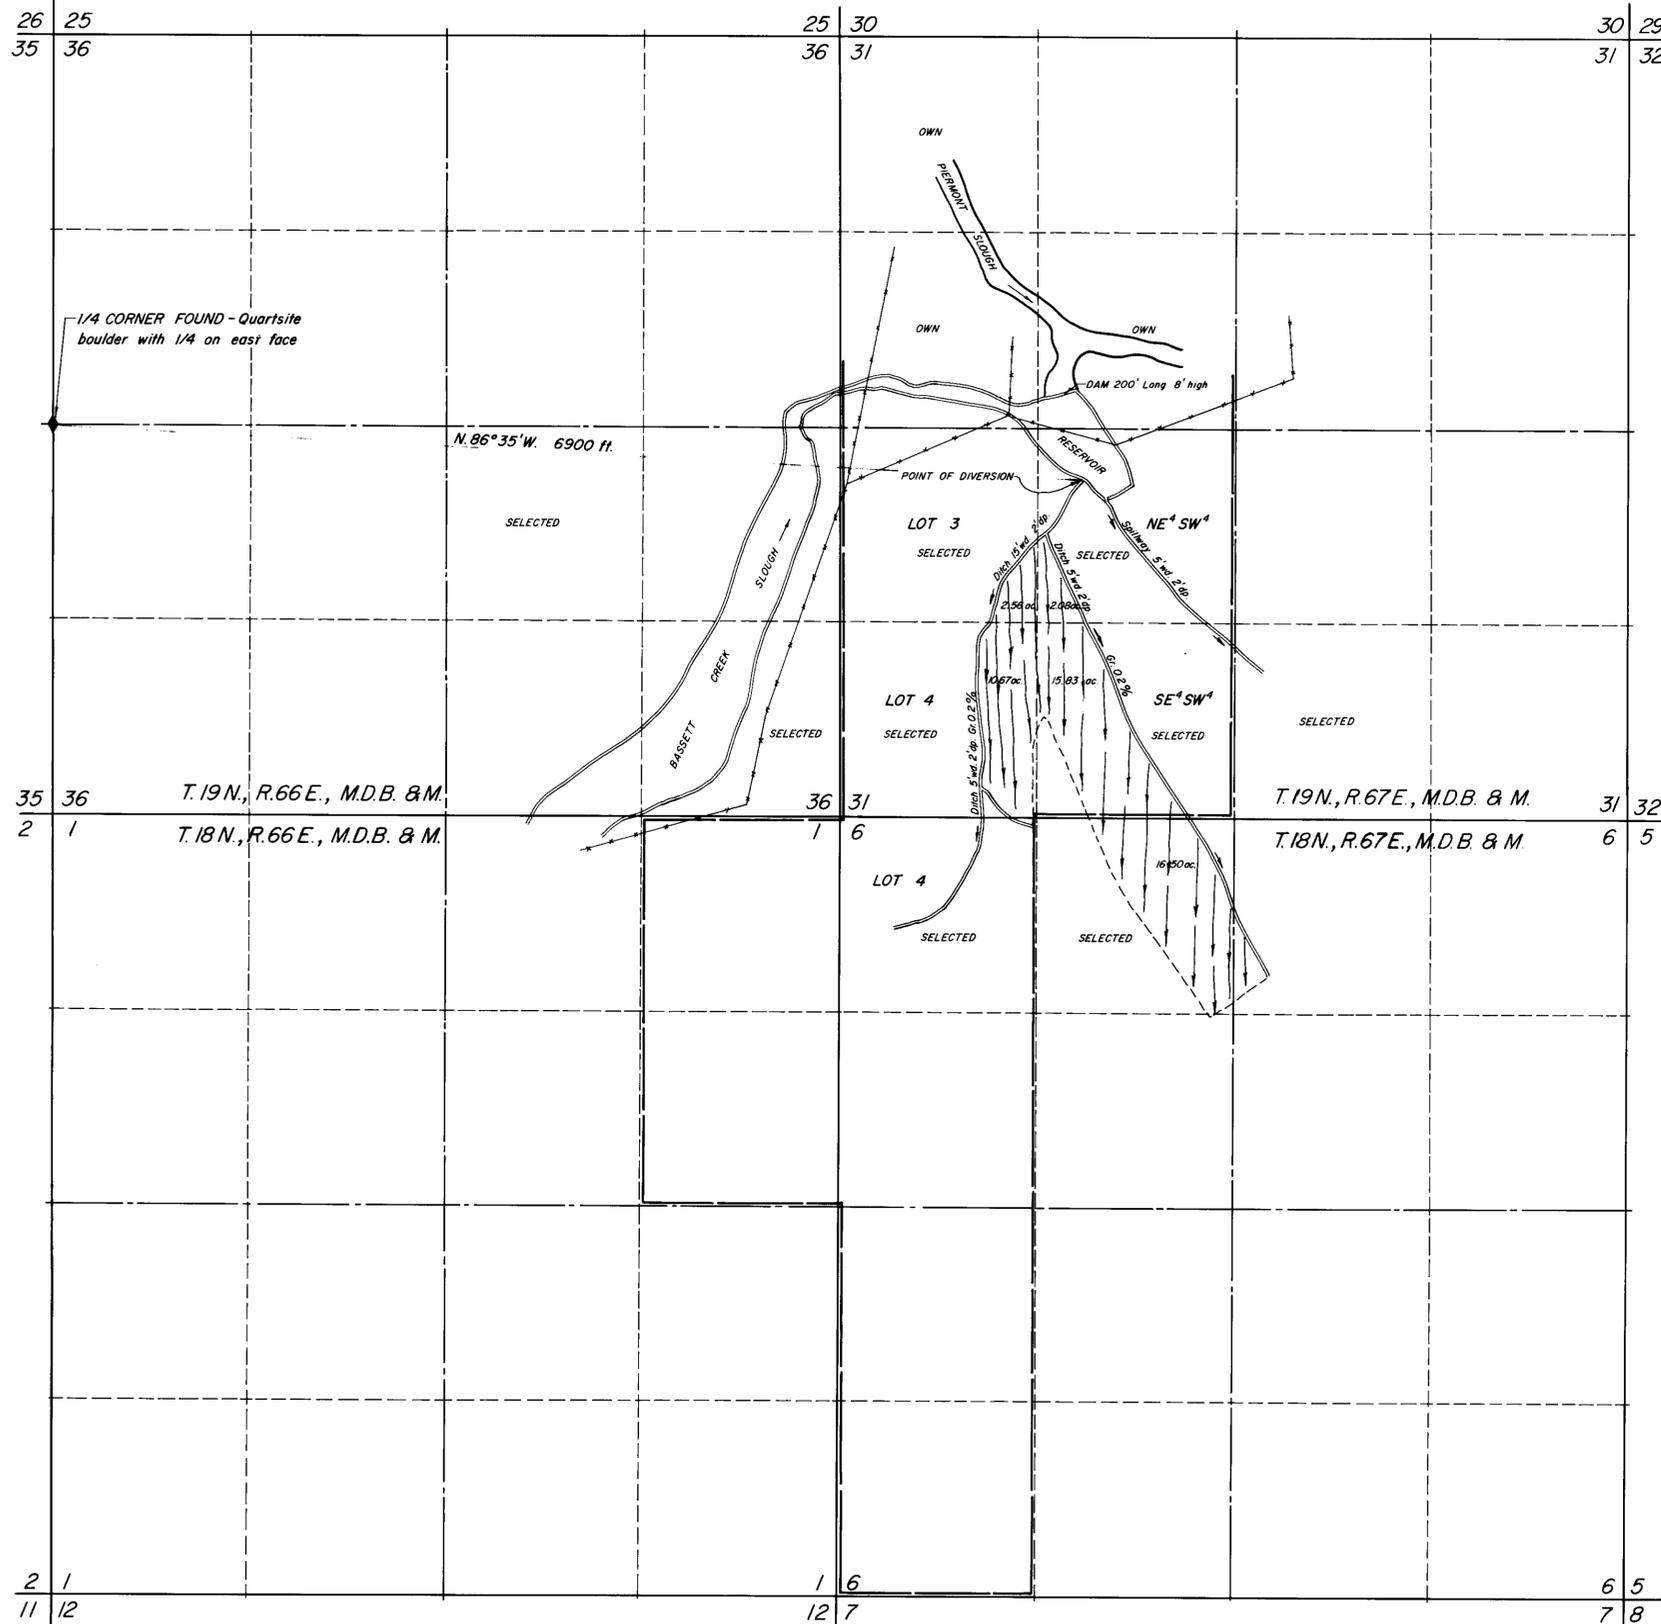

STATE OF NEVADA S.S.  
 County of White Pine

I, Robert W. Millard, being first duly sworn, depose and say that this map, consisting of one sheet, has been correctly drawn to the designated scale from field notes of a survey made under my supervision and direction between the 8th and the 10th days of October, 1956; that it truly and correctly represents the location and extent of the works used to divert water from BASSETT CREEK SLOUGH, in White Pine County, by B. H. ROBISON for irrigation purposes under application No. 10843. That the point of diversion, the location, size and grades of the diverting channel, location and description of all measuring devices, the location and extent of lands owned or controlled by the applicant upon which water applied for under application No. 10843 is used, together with the area and kind of culture in each 40-acre subdivision, and the location and names of all other works or streams which are crossed by or connected with said works are fully and correctly designated thereon.

*Robert W. Millard*  
 State Water Right Surveyor  
 Subscribed and sworn to before me this 30<sup>th</sup> day of October, 1956.

*Robert W. Millard*  
 Notary Public in and for White Pine County, Nevada.  
 My commission expires December 22, 1957.



OFFICE  
 STATE ENGINEER  
 1957 NOV 1 PM 3 22

FILED  
 NOV 1 1957

MAP TO ACCOMPANY PROOF OF  
 BENEFICIAL USE UNDER PERMIT NO.  
 10843  
 FOR IRRIGATION  
 BY B. H. ROBISON  
 FROM BASSETT CREEK SLOUGH  
 SURVEYED BY F. W. MILLARD & SON ELY, NEVADA

CERTIFICATE No. 4870 ISSUED Mar 3, 1959

10843