

STATE OF NEVADA } S.S.
 COUNTY OF ESERALDA }

I, Harry H. Hughes, being first duly sworn, depose and say that this map and profile, consisting of two sheets, numbered 1 and 2, has been correctly drawn to the designated scale from field notes of a survey made by me between the day of _____ and the day of _____ 1951; that it truly and correctly represents the location and extent of the works used to divert water from Trail Creek, in Esmeralda County, by Rex B. Clark, for mining and domestic purposes. That all other works or streams which are crossed by, or connected with, said works; the profile of the diverting conduit, are correctly shown and designated thereon.

Harry H. Hughes
 STATE WATER RIGHT SURVEYOR.

SUBSCRIBED AND SWORN TO BEFORE ME
 THIS 13th DAY OF Sept, 1951.
W. A. ...
 NOTARY PUBLIC IN AND FOR ESERALDA COUNTY, NEVADA.

POINT OF DIVERSION No. 10856
 8 in. PIPE WITH 3 in. INLET
 4 in. PIPE
 2 in. PIPE
 TRAIL CREEK
 POINT OF DIVERSION No. 12935

TOTAL LENGTH OF CONDUIT 9901 ft.

N 55° 33' E 10364 ft.

21 11 12


R. 33 E.
 R. 34 E.

FILED
 Sept. 14, 1951

OFFICE
 ENGINEER
 SEP 14 1951

3734 Dec. 3, 1951
 MAP TO ACCOMPANY
 PROOF OF BENEFICIAL USE
 UNDER APPLICATION NO. 10856
 FOR
 MINING AND DOMESTIC
 BY
 REX B. CLARK
 FROM
 TRAIL CREEK

ESTIMATED FROM U.S.G.S.
WHITE MOUNTAIN SHEET
ELEV. 8000

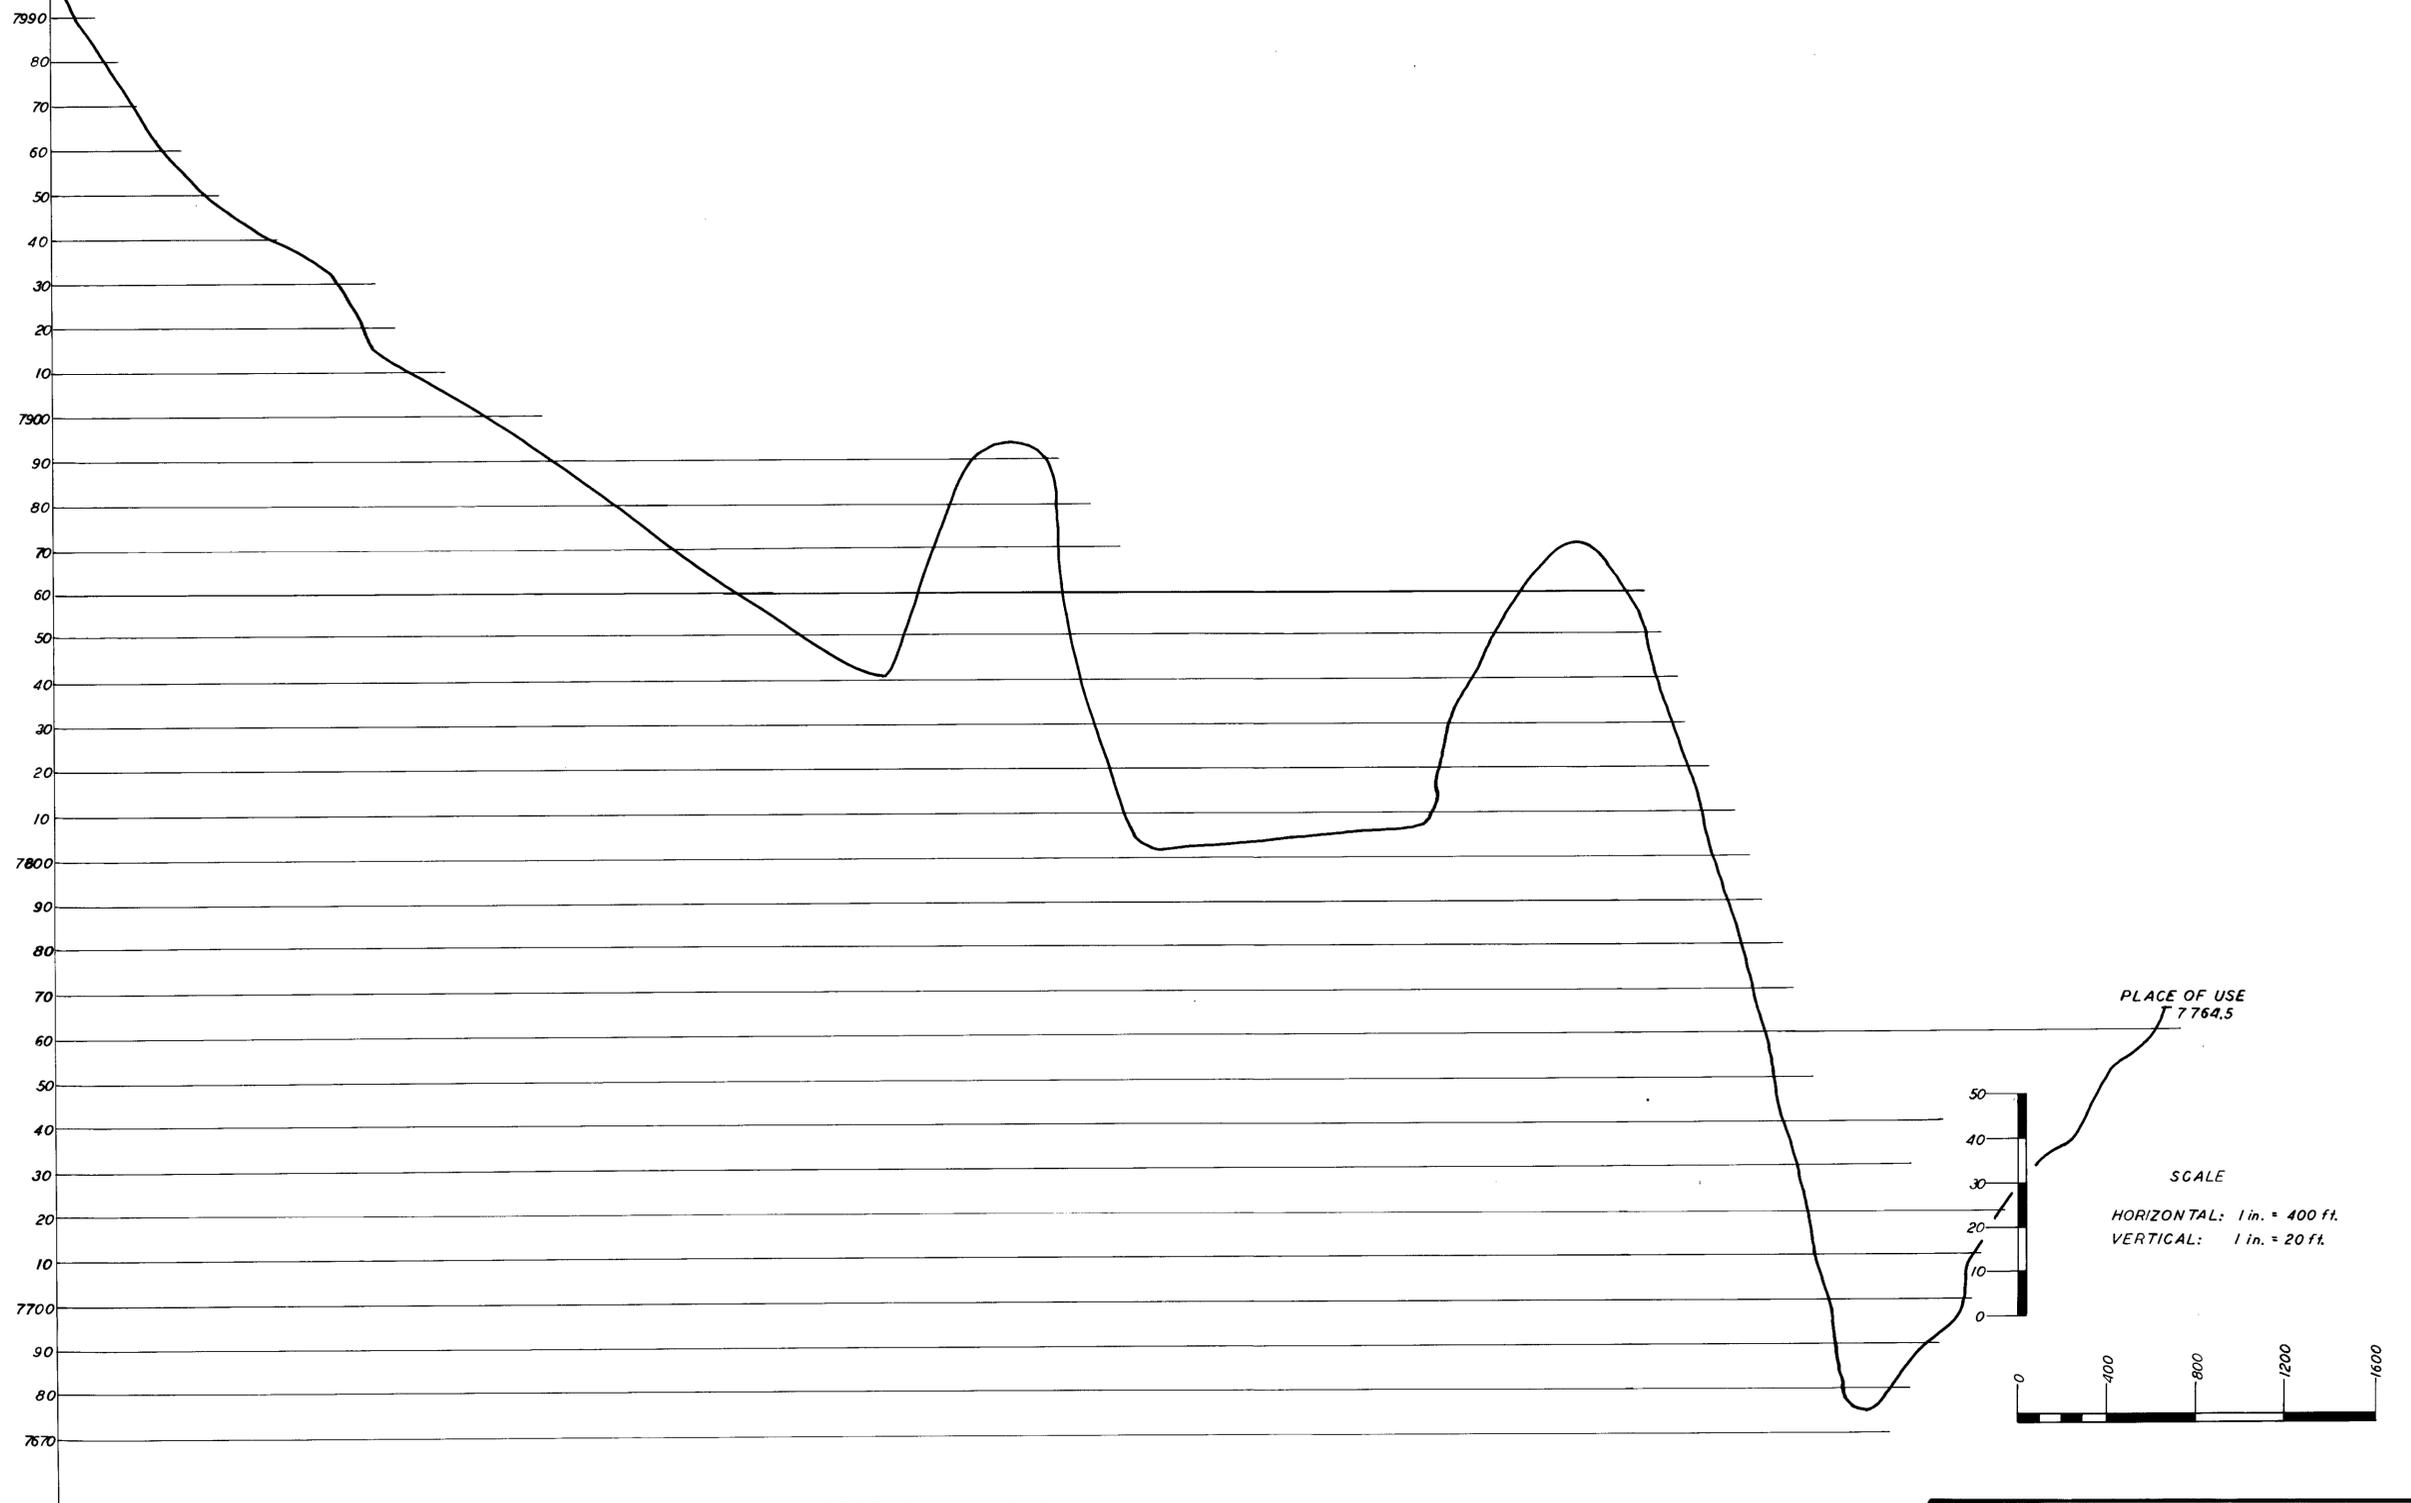

PROFILE OF CONDUIT

Sept. 14, 1951



MAP TO ACCOMPANY
PROOF OF BENEFICIAL USE
UNDER APPLICATION NO. 10856
FOR
MINING AND DOMESTIC
BY
REX B. CLARK
FROM
TRAIL CREEK