


| SECTION | SUBDIVISION | TOWNSHIP | RANGE | ACREAGE | DESCRIPTION OF CULTURE |
|---------|---------------|----------|----------|---------|------------------------|
| 17 | NW 1/4 NW 1/4 | T. 20 N. | R. 19 E. | 2.08 | MEADOW |
| 17 | NE 1/4 NW 1/4 | T. 20 N. | R. 19 E. | 0.48 | MEADOW |

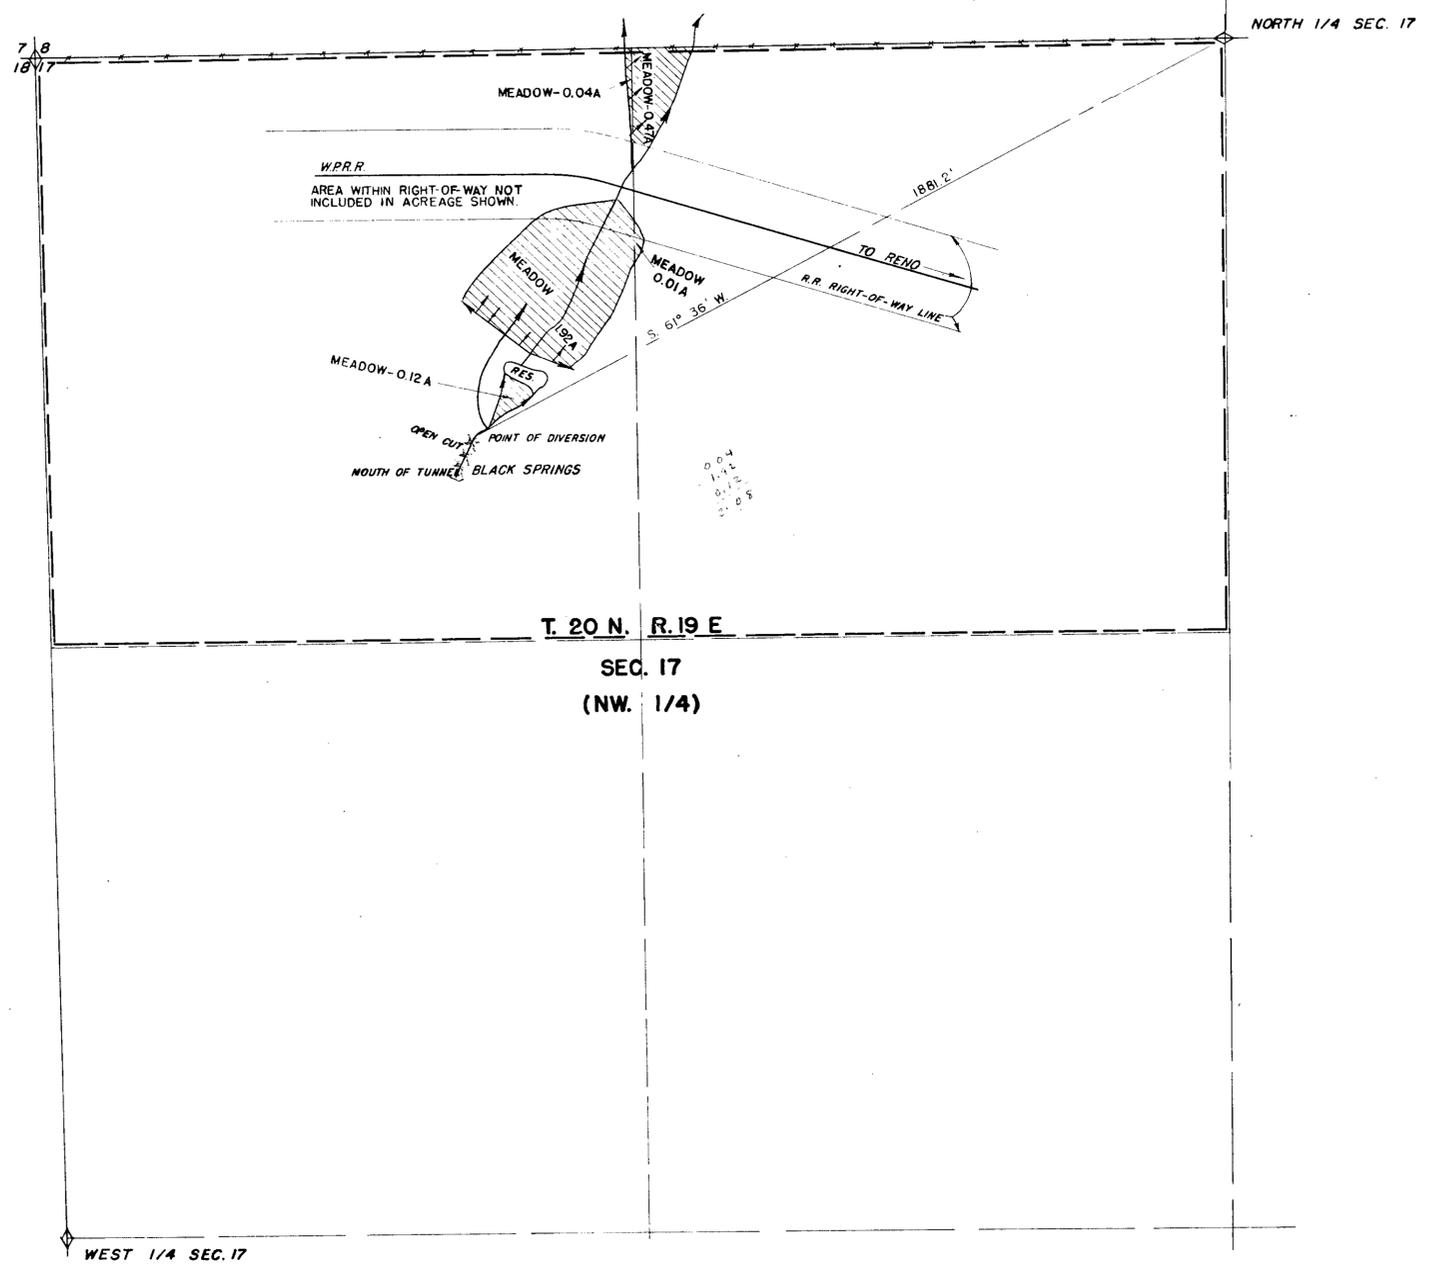


STATE OF NEVADA,
County of Washoe _____ ss.

I, Robert F. Guinn, being first duly sworn, depose and say that this map, consisting of 1 sheet, has been correctly drawn to the designated scale from field notes of a survey made under my supervision and direction between the 15th day of June, and the 15th day of July, 1947; that it truly and correctly represents the location and extent of the works used to divert water from BLACK SPRINGS in Washoe County, by SALVADOR URRUTIA for irrigation and domestic purposes under application No. 10872. That the point for proposed point of diversion, the location, size and grades of the diverting channel, location and description of all measuring devices, the location and extent of lands owned or controlled by the applicant upon which water applied for under application No. 10872 is used for to be used, together with the area and kind of culture in each 40-acre subdivision, and the location and names of all other works or streams which are crossed by or connected with said works are fully and correctly designated thereon.

Robert F. Guinn
State Water Right Surveyor
REG. ENG. NO. 260

Subscribed and sworn to before me this _____ day of AUG., 1947.

[Signature]
Notary Public in and for Washoe County, Nevada.

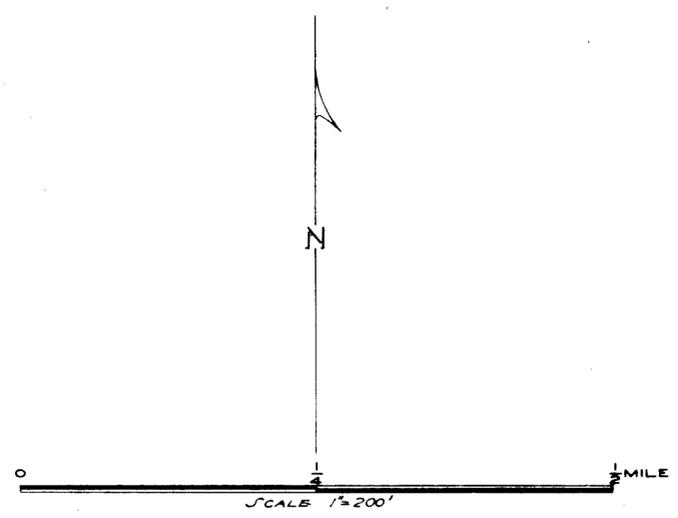

NOTE: ALL CORNERS IN THIS SECTION ARE
STD. G.L.O. BRASS CAPS.

RECORD COURSE AND DISTANCE USED FROM FOUND
CORNERS TO LAYOUT SUBDIVISION LINES

BEARING OF TIE FROM OFFICIAL COURSE OF NORTH BDY.
DISTANCE CHAINED.

CULTURE BY PLANETABLE SURVEY

FILED
Sept. 2, 1948
COUNTY CLERK'S OFFICE

Certificate No. 3175 Issued Dec. 20, 1948

MAP
TO ACCOMPANY
PROOF OF BENEFICIAL USE
UNDER APPLICATION NO. - 10872
FOR
IRRIGATION & DOMESTIC PURPOSES
BY SALVADOR URRUTIA
FROM BLACK SPRINGS

10872