
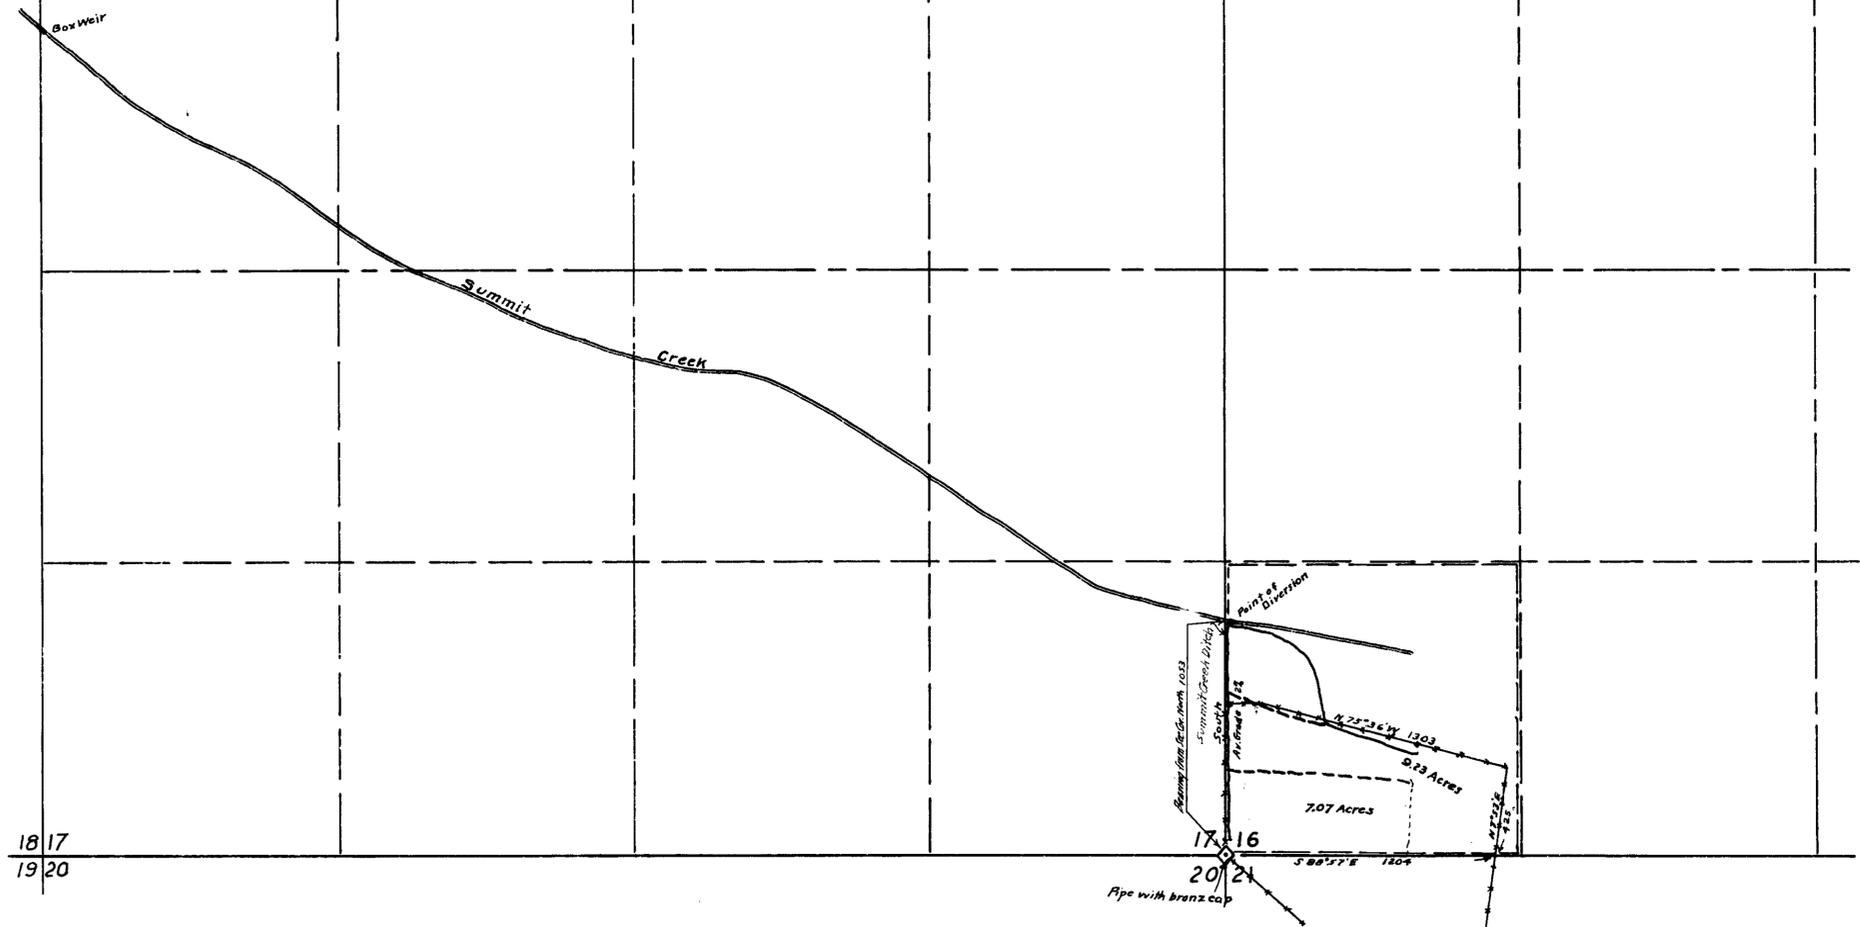
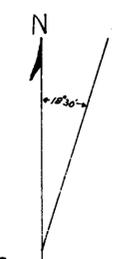


7 8  
18 17

T 32 N, R 41 E. M.D.B. & M.

8 9  
17 16

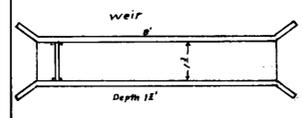

STATE of NEVADA } 55  
 County of Humboldt }  
 I, W.A. Wentz, being first duly sworn, depose and say that this map, consisting of one sheet, has been correctly drawn to the designated scale from field notes of a survey made by me between the 12<sup>th</sup> day of November and the 13<sup>th</sup> day of November 1947; that it truly and correctly represents the location and extent of the works used to divert water from Summit Creek in Pershing County by Clay Hughes Tipton for irrigation purposes under Application No. 10972. That the point of diversion, the location, size and grades of the diverting channel, location and description of all measuring devices, the location and extent of the lands owned or controlled by the applicant upon which water applied for under Application No. 10972 is used, together with the area and kind of culture in each 40 acre subdivision, and the location and names of all other works are fully and correctly designated thereon.


*W.A. Wentz*  
 State Water Right Surveyor

Subscribed and sworn to before me this 21<sup>st</sup> Day of January, 1948.

*Blanca Burman*  
 Notary Public

18 17  
19 20

17 16  
20 21  
Pipe with brass cap

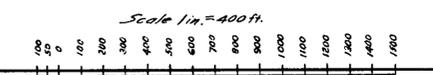

Certificate No. 3107 Issued April 26, 1948

MAP

To Accompany Proof of Beneficial Use Under Application No. 10972 for Irrigation by Clay Hughes Tipton from Summit Creek

FILED  
 January 26, 48  
 CIVIL ENGINEER'S OFFICE

RECORDED  
 JAN 27 1948  
 10972

10972