



BASIS OF BEARINGS IS CENTER LINE OF HIGHWAY NO. 91 AT ITS INTERSECTION WITH SOUTH LINE OF SEC. 9 (N 28° 00' E) AS SHOWN ON MAP BY STATE HIGHWAY DEPT.

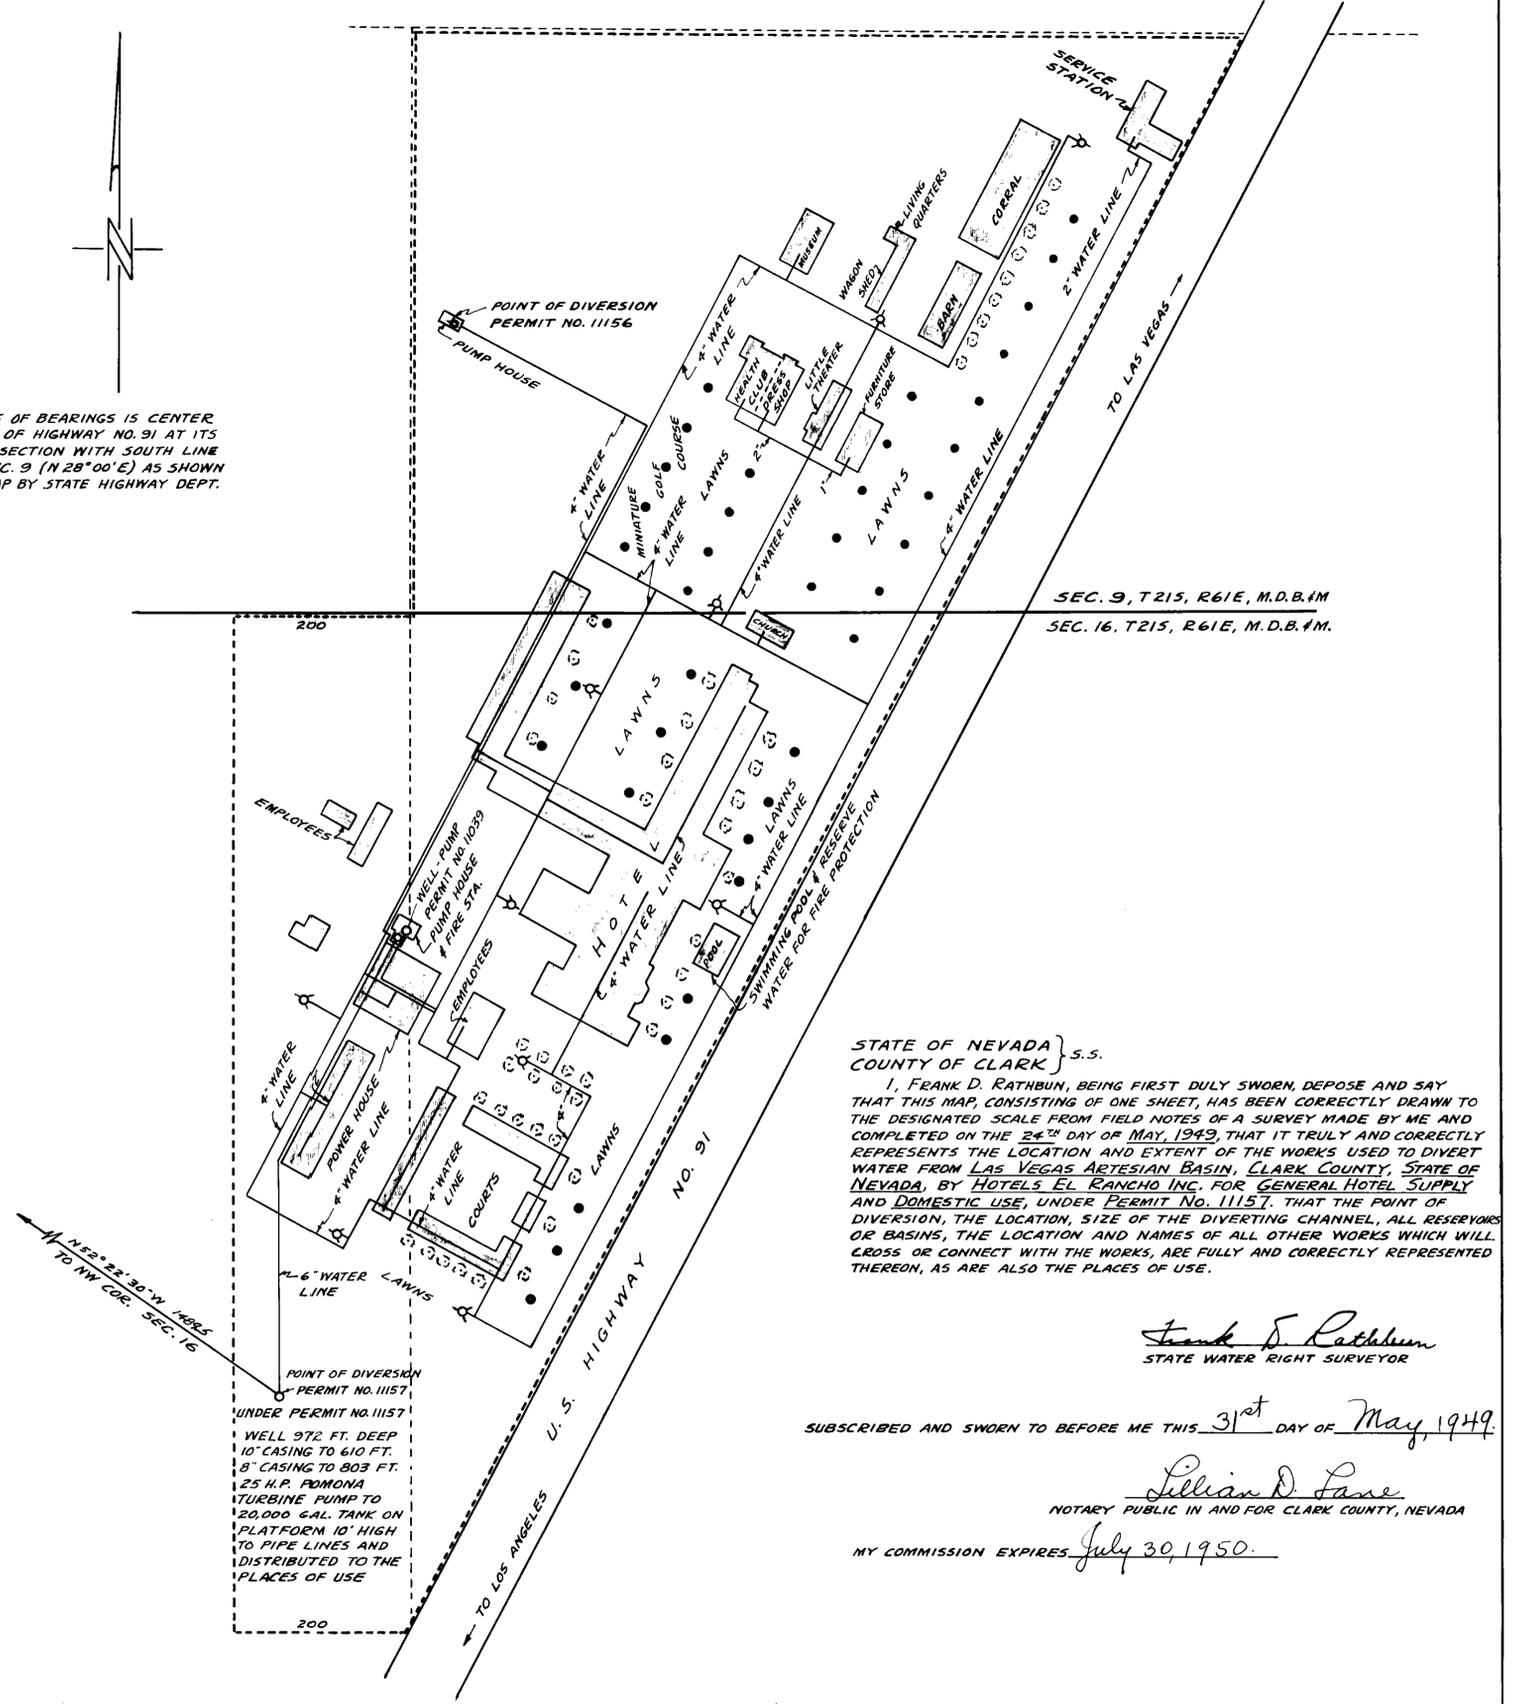

DETAIL SHOWING BUILDINGS ON PROPERTY OF HOTELS EL RANCHO INC.

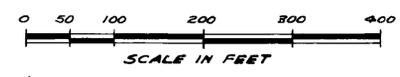

○ DENOTES FIRE HYDRANT
 ● DENOTES SPRINKLER HEAD
 ⊙ DENOTES SHRUBBERY
 AREA IN LAWNS ABOUT 6 1/2 ACRES

STATE OF NEVADA } s.s.
 COUNTY OF CLARK }
 I, FRANK D. RATHBUN, BEING FIRST DULY SWORN, DEPOSE AND SAY THAT THIS MAP, CONSISTING OF ONE SHEET, HAS BEEN CORRECTLY DRAWN TO THE DESIGNATED SCALE FROM FIELD NOTES OF A SURVEY MADE BY ME AND COMPLETED ON THE 24TH DAY OF MAY, 1949, THAT IT TRULY AND CORRECTLY REPRESENTS THE LOCATION AND EXTENT OF THE WORKS USED TO DIVERT WATER FROM LAS VEGAS ARTESIAN BASIN, CLARK COUNTY, STATE OF NEVADA, BY HOTELS EL RANCHO INC. FOR GENERAL HOTEL SUPPLY AND DOMESTIC USE, UNDER PERMIT NO. 11157, THAT THE POINT OF DIVERSION, THE LOCATION, SIZE OF THE DIVERTING CHANNEL, ALL RESERVOIRS OR BASINS, THE LOCATION AND NAMES OF ALL OTHER WORKS WHICH WILL CROSS OR CONNECT WITH THE WORKS, ARE FULLY AND CORRECTLY REPRESENTED THEREON, AS ARE ALSO THE PLACES OF USE.

Frank D. Rathbun
 STATE WATER RIGHT SURVEYOR

SUBSCRIBED AND SWORN TO BEFORE ME THIS 31ST DAY OF May, 1949.

Lillian D. Lase
 NOTARY PUBLIC IN AND FOR CLARK COUNTY, NEVADA

MY COMMISSION EXPIRES July 30, 1950.

OFFICE OF
FRANK D. RATHBUN & SON
 REGISTERED PROF. ENGINEERS
 P.O. BOX 987 LAS VEGAS, NEV.
 F. B. 30 P. 42

JUNE 1, 1949

3205 Tapped 9.9.49
MAP TO ACCOMPANY
PROOF OF APPLICATION OF WATER
TO BENEFICIAL USE FOR
GENERAL HOTEL SUPPLY AND DOMESTIC
UNDER PERMIT NO. 11157
BY
HOTELS EL RANCHO INC.
FROM
LAS VEGAS ARTESIAN BASIN
CLARK COUNTY - NEVADA

11157