


SECTION	SUB-DIVISION	TOWNSHIP	RANGE	CULTIVATED ACREAGE	DESCRIPTION DATE OF CULTURE FIRST CULTURE
29	NW ⁴ NW ⁴	12 N	62 E	13.52	ALFALFA
29	NE ⁴ NW ⁴	12 N	62 E	6.19	ALFALFA
29	NE ⁴ NW ⁴	12 N	62 E	27.54	GRAIN
29	NW ⁴ NE ⁴	12 N	62 E	12.47	GRAIN
29	SW ⁴ NW ⁴	12 N	62 E	6.54	GRAIN
29	SE ⁴ NW ⁴	12 N	62 E	11.65	GRAIN
29	NW ⁴ SW ⁴	12 N	62 E	0.41	GRAIN
29	NE ⁴ SW ⁴	12 N	62 E	0.93	GRAIN
TOTAL				79.25	

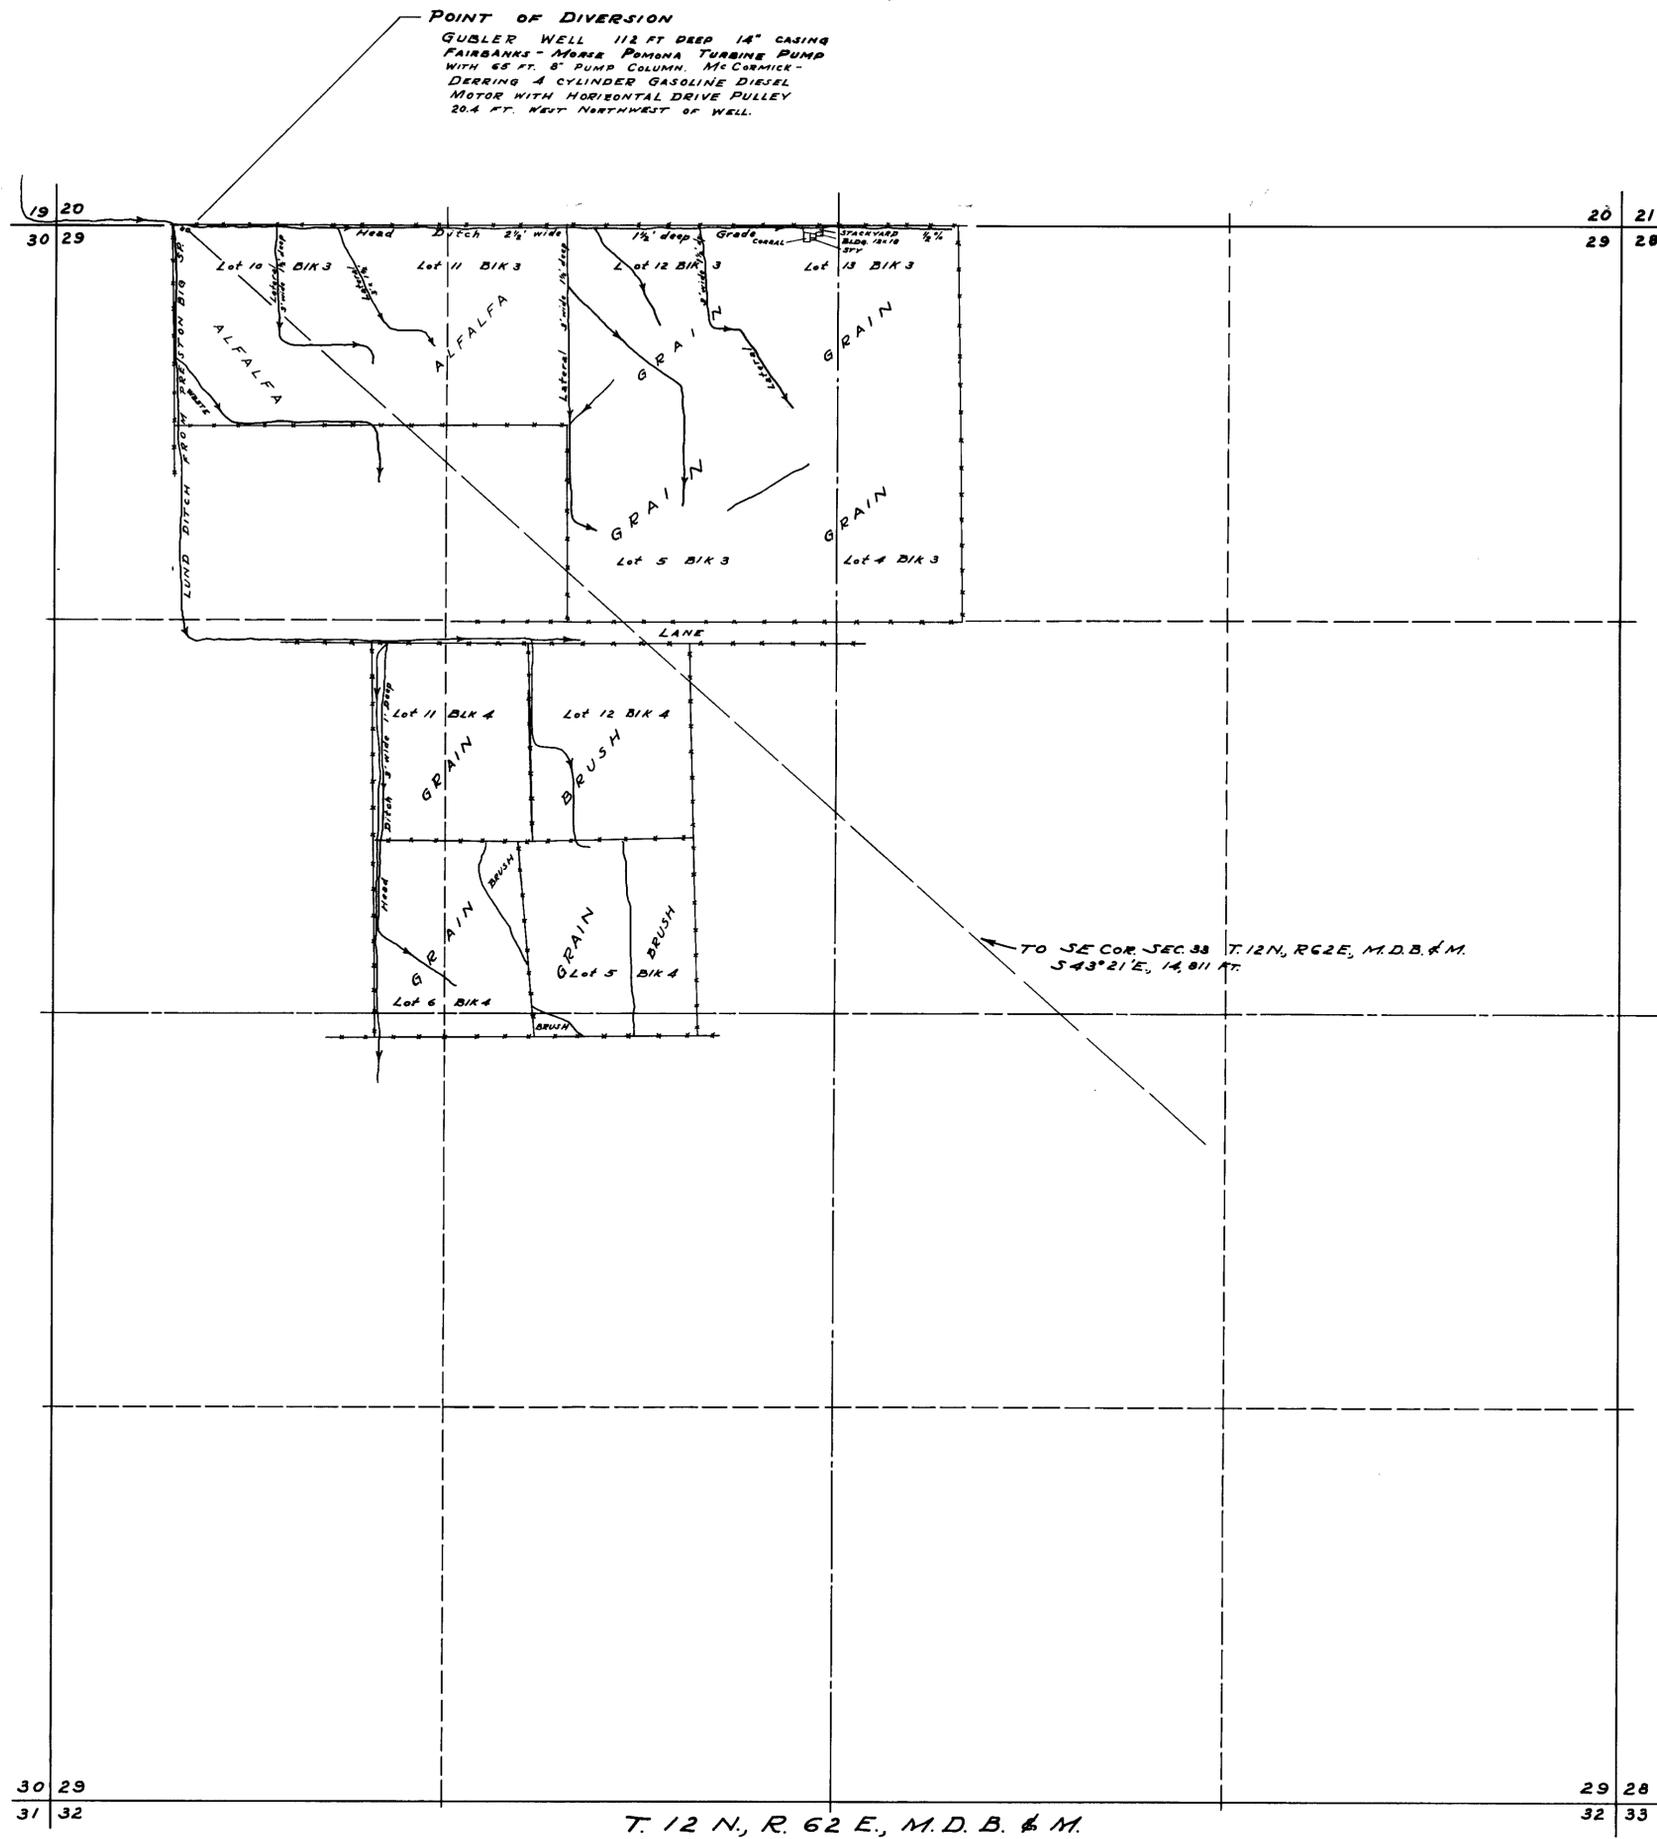


STATE OF NEVADA } ss.
COUNTY OF WHITE PINE }

I, Robert W. Millard, being first duly sworn, depose and say that this map, consisting of one sheet, has been correctly drawn to the designated scale from field notes of a survey made by me between the 25TH day and 27TH day of February, 1948; that it truly and correctly represents the location and extent of the works used to divert water from Underground Source, in White Pine County, by KENNETH GUBLER for irrigation purposes under application No. 11312. That the point of diversion, the location, size and grades of the diverting channel, location and description of all measuring devices, the location and extent of lands owned or controlled by the applicant upon which water applied for under application No. 11312 is used, together with the area and kind of culture in each 40-acre subdivision, and the location and names of all other works or streams which are crossed by or connected with said works are fully and correctly designated thereon.

Robert W. Millard
State Water Right Surveyor.

Subscribed and sworn to before me this
3rd day of April, 1948.

F. W. Millard
Notary Public in and for White Pine County,
Nevada. My commission expires Dec. 22, 1949.

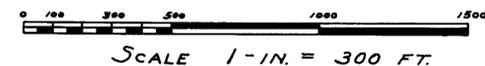

MAP TO ACCOMPANY
PROOF OF BENEFICIAL USE
UNDER APPLICATION NO.
11312 FOR IRRIGATION
BY KENNETH GUBLER
FROM UNDERGROUND SOURCE
SURVEYED
FEBRUARY 25, 1948
BY
R. W. MILLARD & JON
ELY, NEVADA.

FILED
April 13, 1948
COUNTY CLERK'S OFFICE