


NW 1/4, SEC. 30, T. 21 S. R. 62 E. M.D.B. & M.

POINT OF DIVERSION, SW 1/4, NW 1/4

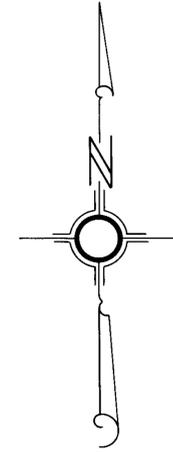

— LEGEND —



STATE OF NEVADA )  
COUNTY OF CLARK ) SS

I, L. E. TYSON, BEING FIRST DULY SWORN, DEPOSE AND SAY THAT THIS MAP, CONSISTING OF ONE SHEET, HAS BEEN CORRECTLY DRAWN TO THE DESIGNATED SCALE FROM FIELD NOTES OF A SURVEY MADE UNDER MY SUPERVISION AND DIRECTION ON THE 16<sup>TH</sup> DAY OF MARCH, 1956, THAT IT TRULY AND CORRECTLY REPRESENTS THE PROPOSED LOCATION AND EXTENT OF THE WORKS USED TO DIVERT WATER FROM LAS VEGAS ARTESIAN BASIN, IN CLARK COUNTY, BY ROBERT E. MAICHLE FOR IRRIGATION & DOMESTIC USE AND THE BOUNDARIES OF THE LANDS INBODIED IN THE TRACT OWNED OR CONTROLLED BY THE APPLICANT, AND UPON WHICH IT IS PROPOSED TO USE THE WATER APPLIED FOR, AND ARE FULLY AND CORRECTLY DESIGNATED HEREON.


*L. E. Tyson*  
STATE WATER RIGHT SURVEYOR

SUBSCRIBED AND SWORN TO BEFORE ME THIS 11 DAY OF April, 1956

*Helela Herr*


NOTARY PUBLIC IN AND FOR CLARK COUNTY, NEVADA

MY COMMISSION EXPIRES Nov. 12, 1956

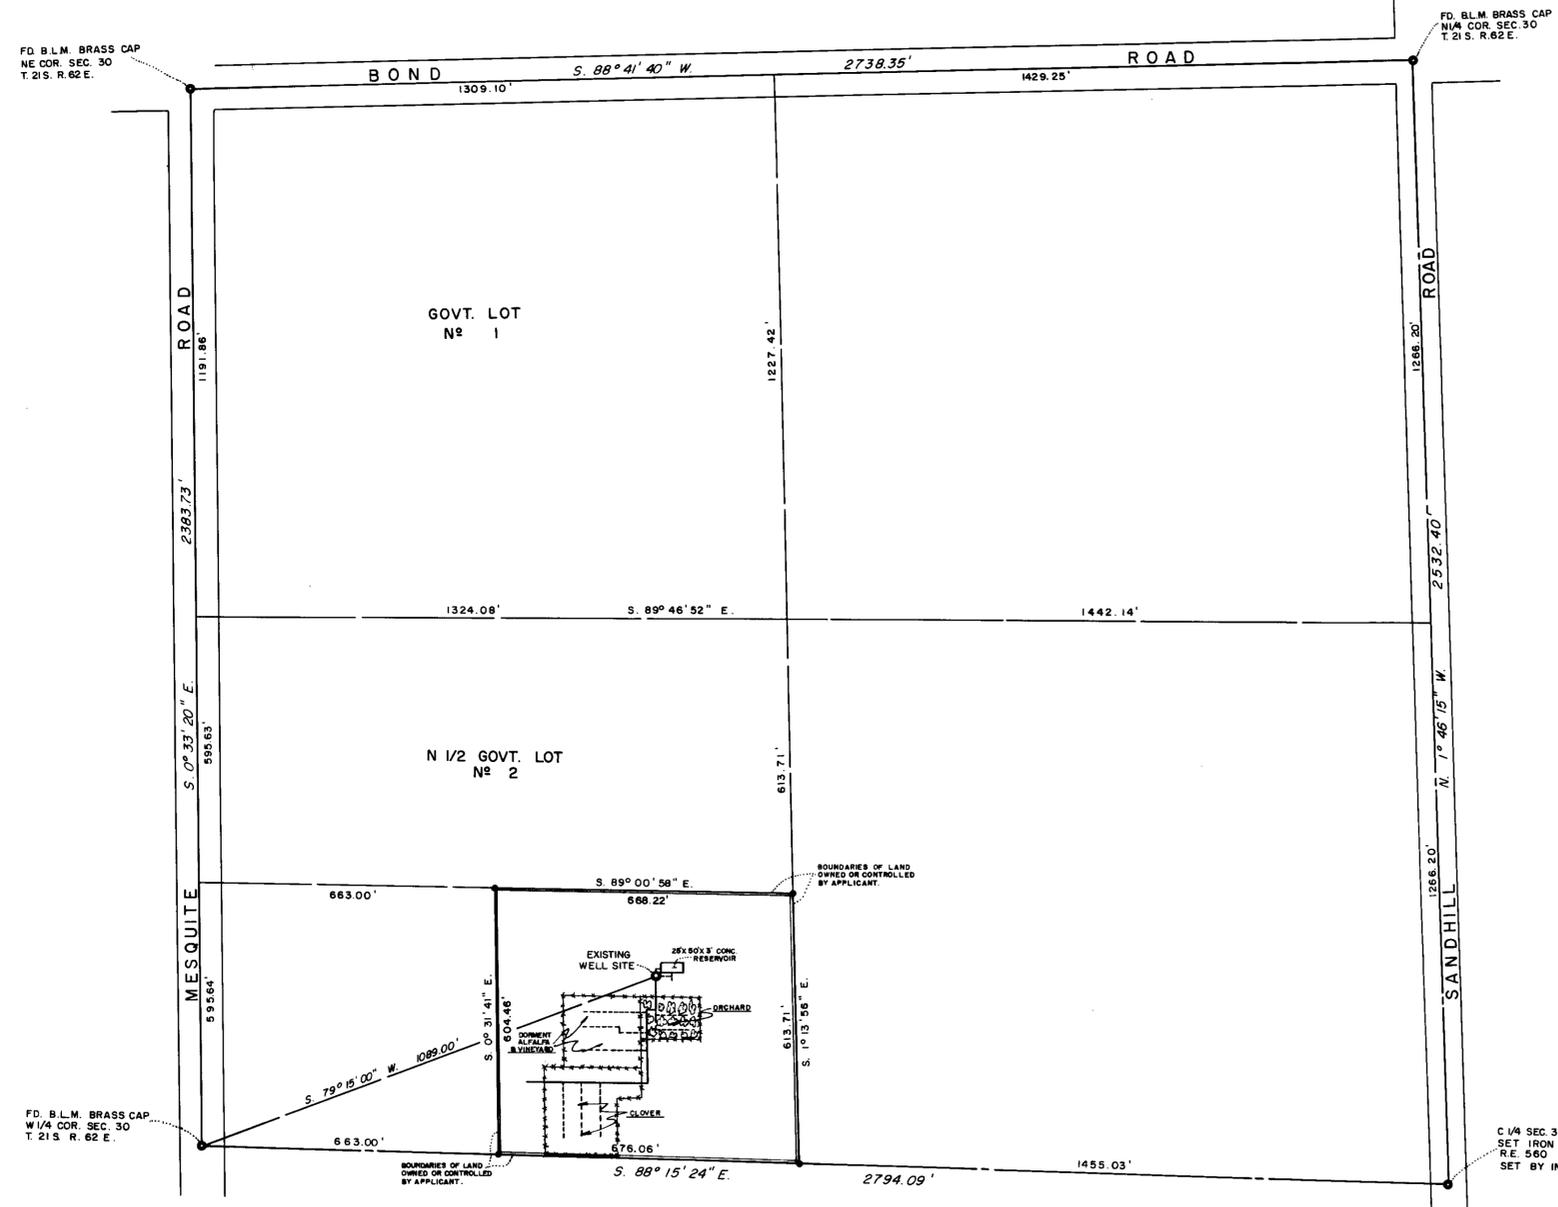

— LEGEND —  
 - - - - - 2" WATER LINE  
 - - - - - 3" WATER LINE  
 \* \* \* \* \* WIRE FENCE

C 1/4 SEC 30 T. 21 S. R. 62 E.  
SET IRON PIPE WITH TAG  
R.E. 560  
SET BY INTERSECTION

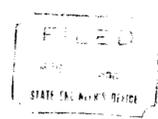

MAP TO ACCOMPANY  
 PROOF OF BENEFICIAL USE  
 UNDER APPLICATION N° 11495  
 FOR  
 IRRIGATION & DOMESTIC USE  
 BY  
 ROBERT E. MAICHLE  
 FROM  
 LAS VEGAS ARTESIAN BASIN

11495