

ALL IN T.19 S., R.53 E.

Section	Subdivision	Cultivated acreage	Description of culture	Date of first culture
8	SE 1/4	160	COTTON	
9	W 1/2 SW 1/4	40	"	
9	SW 1/4 SW 1/4 NW 1/4	10	"	

STATE OF NEVADA }
COUNTY OF ESMERALDA } S.S.

I, Harry H. Hughes, being first duly sworn, depose and say that this map, consisting of one sheet, has been correctly drawn to the designated scale from field notes of a survey made by me on Aug. 20, 1953; that it truly and correctly represents the location and extent of the works used to divert water from an underground source, in Nye County, by Bickel-Dorothy Co., Inc., for irrigation purposes under application No. 11857. That the point of diversion, the location, size and grades of the diverting channel, location and description of all measuring devices, the location and extent of lands owned or controlled by the applicant upon which water applied for under application No. 11857 is used, together with the area and kind of culture in each 40-acre subdivision, and the location and names of all other works or streams which are crossed by or connected with said works are fully and correctly designated thereon.

Harry H. Hughes
STATE WATER RIGHT SURVEYOR

SUBSCRIBED AND SWORN TO BEFORE ME

THIS 24 DAY OF AUGUST, 1953

Bertie A. ...
RECORDER, ESMERALDA COUNTY, NEVADA

SCALE 1 in. = 400 ft.


Certification No. 4723 issued July 21, 1954



FILED
Aug. 25, 1953

MAP TO ACCOMPANY
PROOF OF BENEFICIAL USE UNDER
APPLICATION No. 11857
FOR
IRRIGATION
BY
BICKEL-DOROTHY CO., INC.
FROM
UNDERGROUND SOURCE

11857

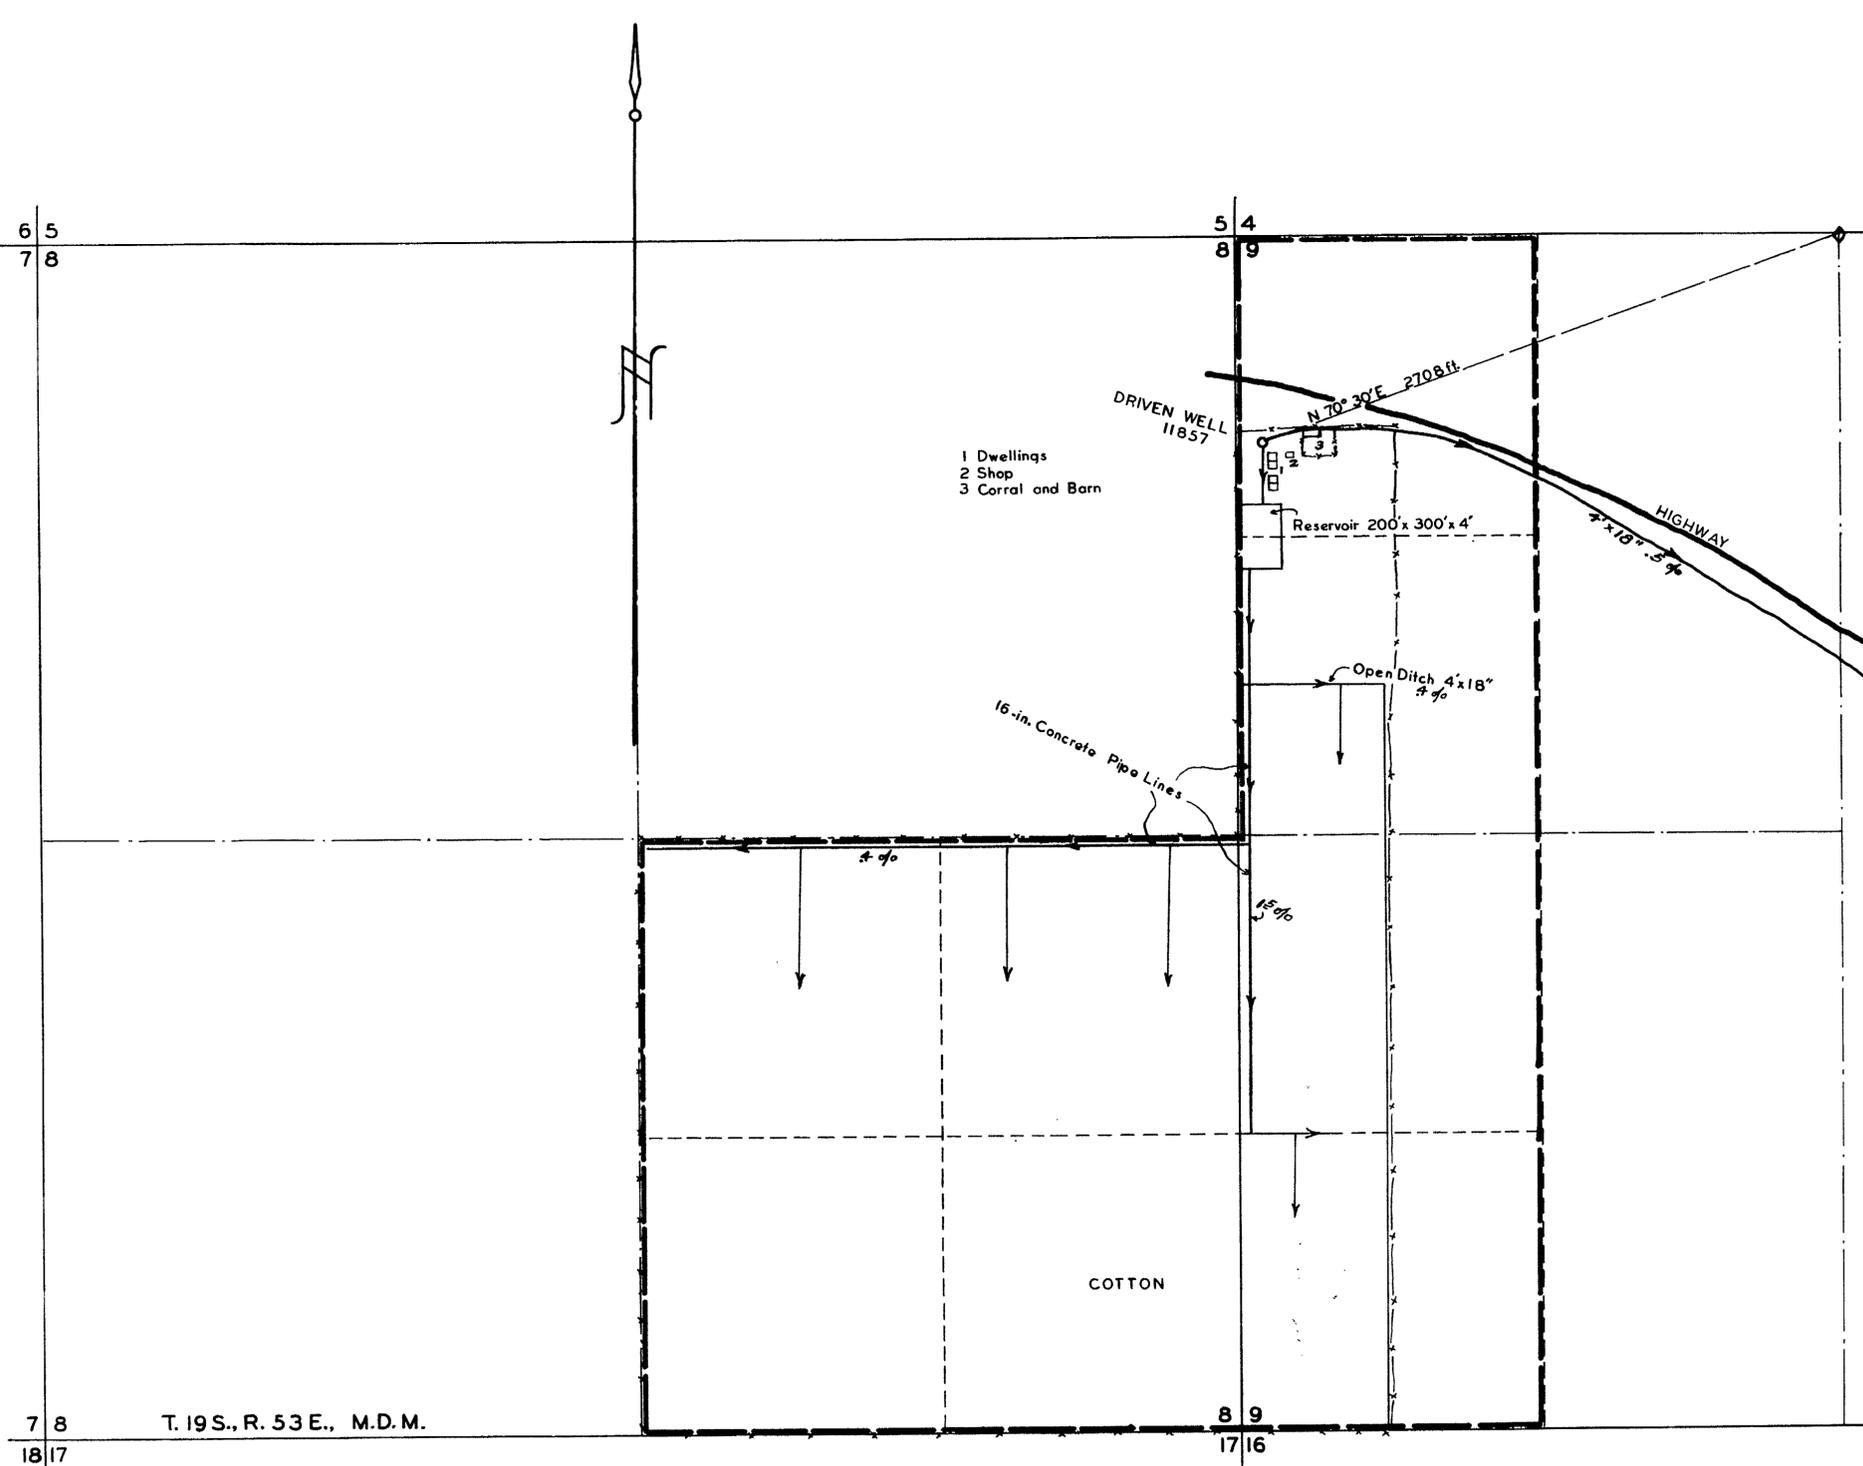

- 1 Dwellings
- 2 Shop
- 3 Corral and Barn

T. 19 S., R. 53 E., M.D.M.