

STATE OF NEVADA } ss.  
 COUNTY OF ORMSBY }


I, WILLIAM J. JOHNSTONE, BEING FIRST DULY SWORN, DEPOSE AND SAY THAT THIS MAP, CONSISTING OF ONE SHEET, HAS BEEN CORRECTLY DRAWN TO THE DESIGNATED SCALE FROM FIELD NOTES OF A SURVEY MADE BY ME BETWEEN THE 29TH DAY AND 31ST DAY OF DECEMBER 1953; THAT IT TRULY AND CORRECTLY REPRESENTS THE LOCATION AND EXTENT OF THE WORKS USED TO DIVERT WATER FROM AN UNDERGROUND SOURCE, IN DOUGLAS COUNTY, BY KENNETH F. JOHNSON, FOR QUASI-MUNICIPAL PURPOSES.

*William J. Johnstone*  
 STATE WATER RIGHT SURVEYOR


SUBSCRIBED AND SWORN TO BEFORE ME THIS 27<sup>th</sup> DAY OF JANUARY, 1954.

*E. H. ...*  
 NOTARY PUBLIC IN AND FOR ORMSBY COUNTY, NEVADA.


Commission Expires July 6, 1955

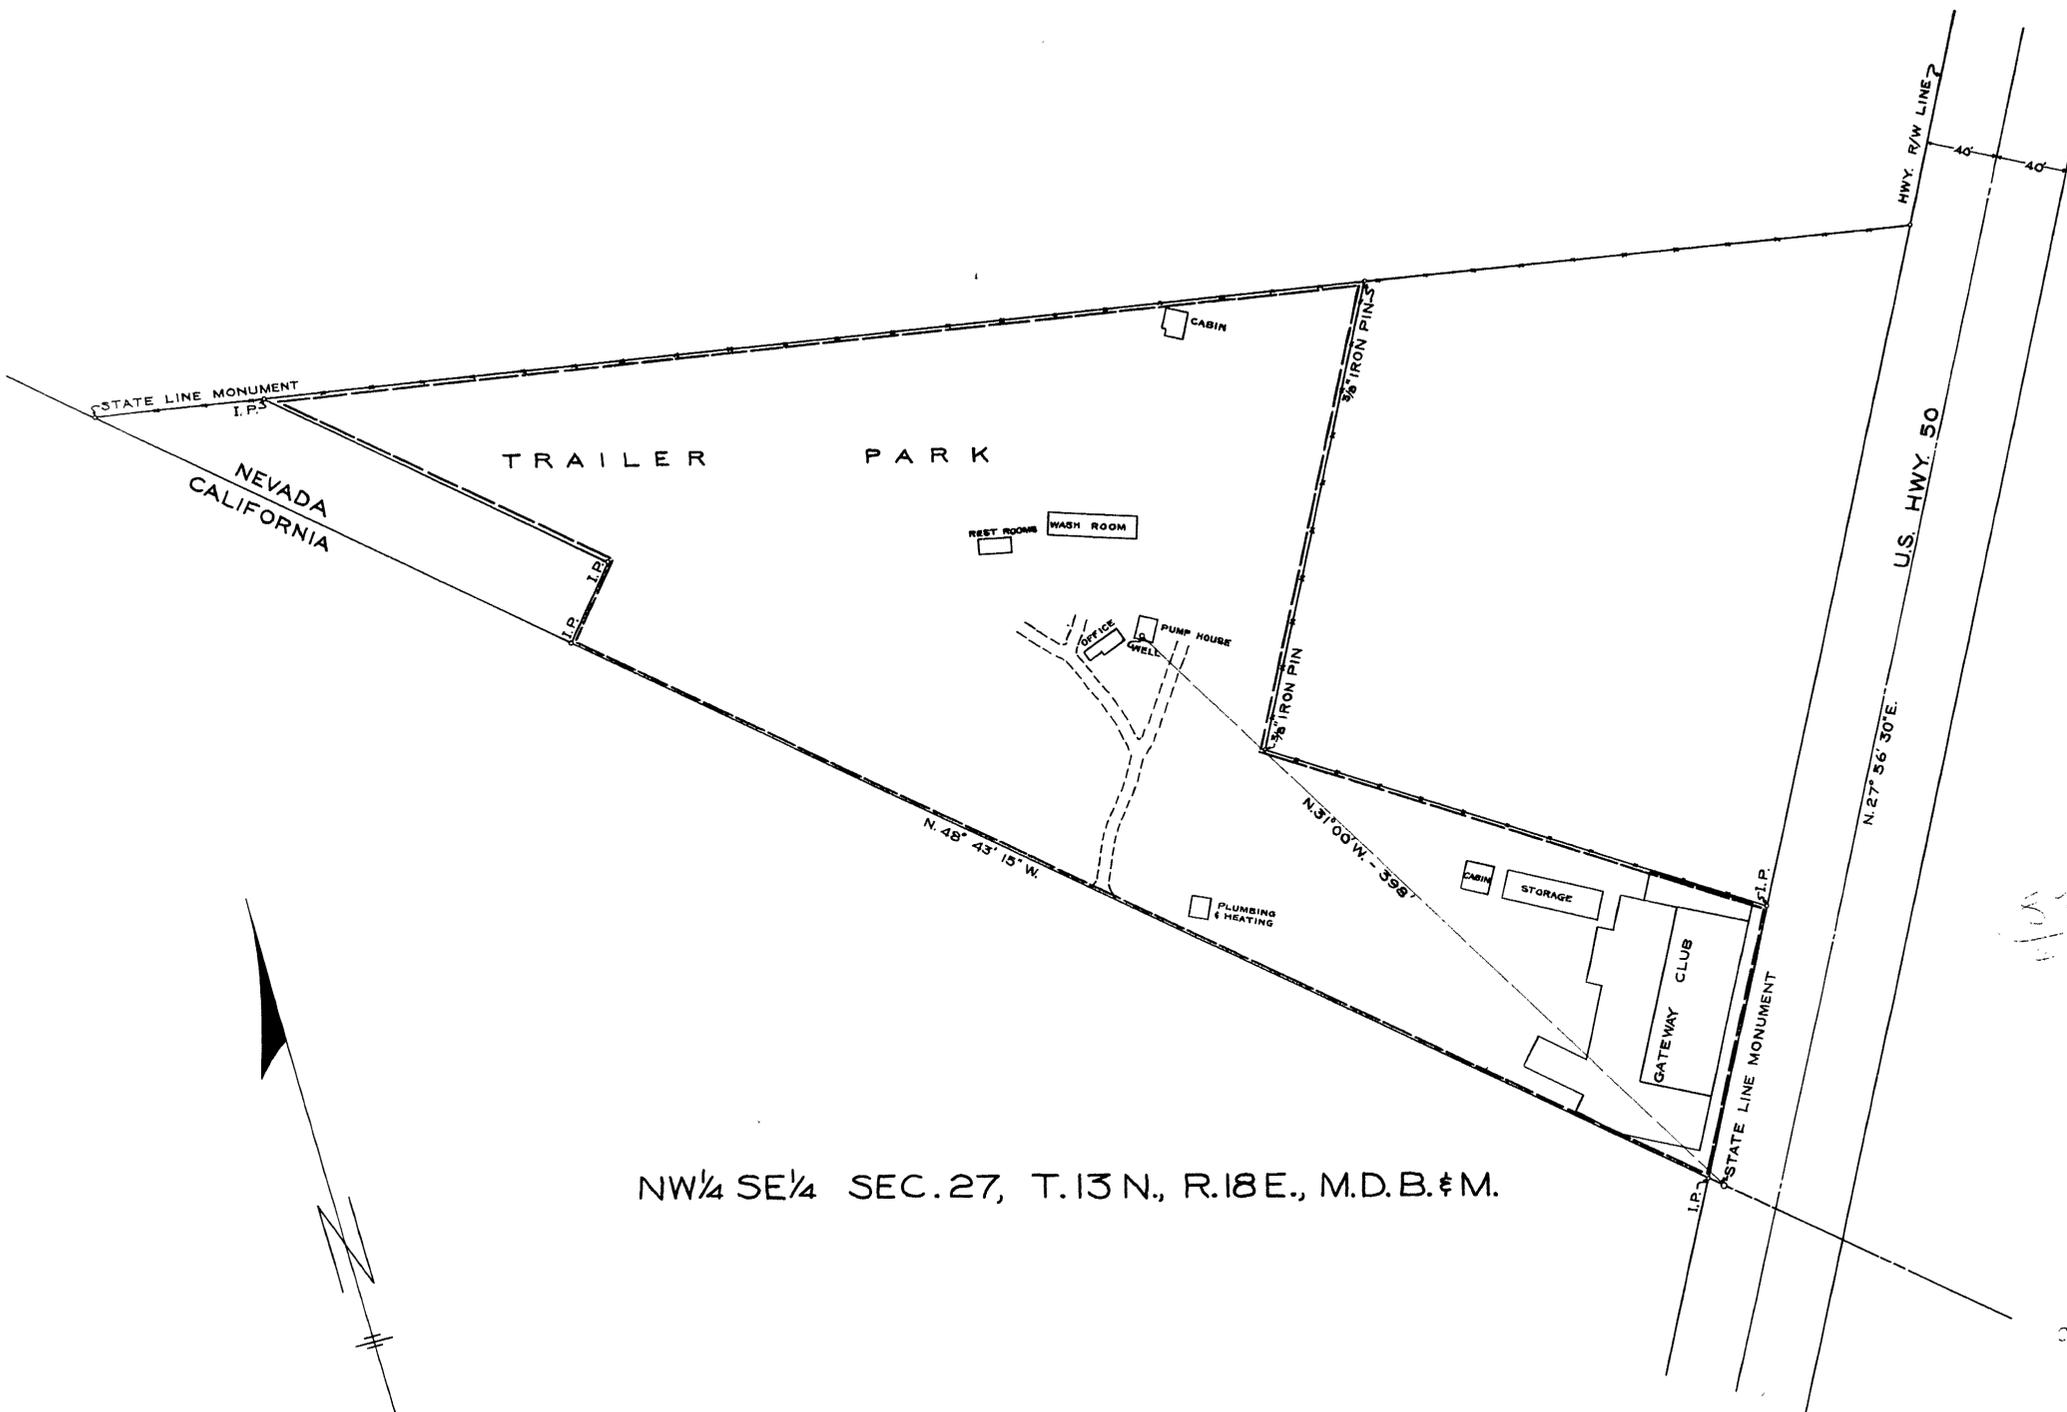

NW¼ SE¼ SEC. 27, T. 13 N., R. 18 E., M.D.B. & M.

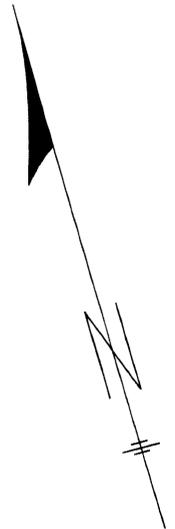

Certificate No. 7122 Issued Sept. 2, 1954

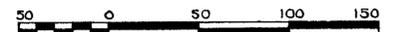

MAP TO ACCOMPANY  
 PROOF OF BENEFICIAL USE  
 UNDER APPLICATION NO. 11870  
 QUASI-MUNICIPAL  
 BY  
 KENNETH F. JOHNSON  
 FROM  
 UNDERGROUND SOURCE

FILED  
 JAN. 27, 1954  
 STATE ENGINEER'S OFFICE

JAN 27 1954  
 RECEIVED  
 ANS.