

Note:—Bearings shown are related to an astronomic azimuth determined by an observation on Polaris at the M.C. of sections 3 and 10.

Course and distance ties to points of diversion are approximate due to inability to accurately locate ends of pipe lines. Ties to pumps are precise, obtained by transit and tape traverse.



STATE OF NEVADA, _____ ss.
County of Washoe _____

I, Robert F. Guinn, being first duly sworn, depose and say that this map, consisting of 1 sheet, has been correctly drawn to the designated scale from field notes of a survey made under my supervision and direction between the 15th day of June, and the 15th day of July, 1947; that it truly and correctly represents the location and extent of the works used to divert water from Lake Tahoe, in Douglas County, by J. R. Hooker for domestic purposes under application No. 11894. That the point ~~(or proposed point)~~ of diversion, the location, size and grades of the diverting channel, location and description of all measuring devices, the location and extent of lands owned or controlled by the applicant upon which water applied for under application No. 11894 is used ~~(or to be used)~~, together with the area and kind of culture in each 40-acre subdivision, and the location and names of all other works or streams which are crossed by or connected with said works are fully and correctly designated thereon.

Robert F. Guinn
State Water Right Surveyor

Subscribed and sworn to before me this 31st day of August 1947.

W. Guinn
Notary Public in and for Washoe County, Nevada.

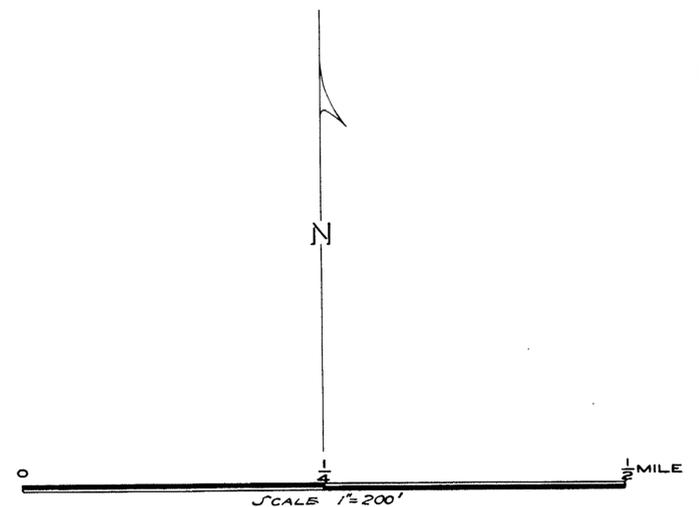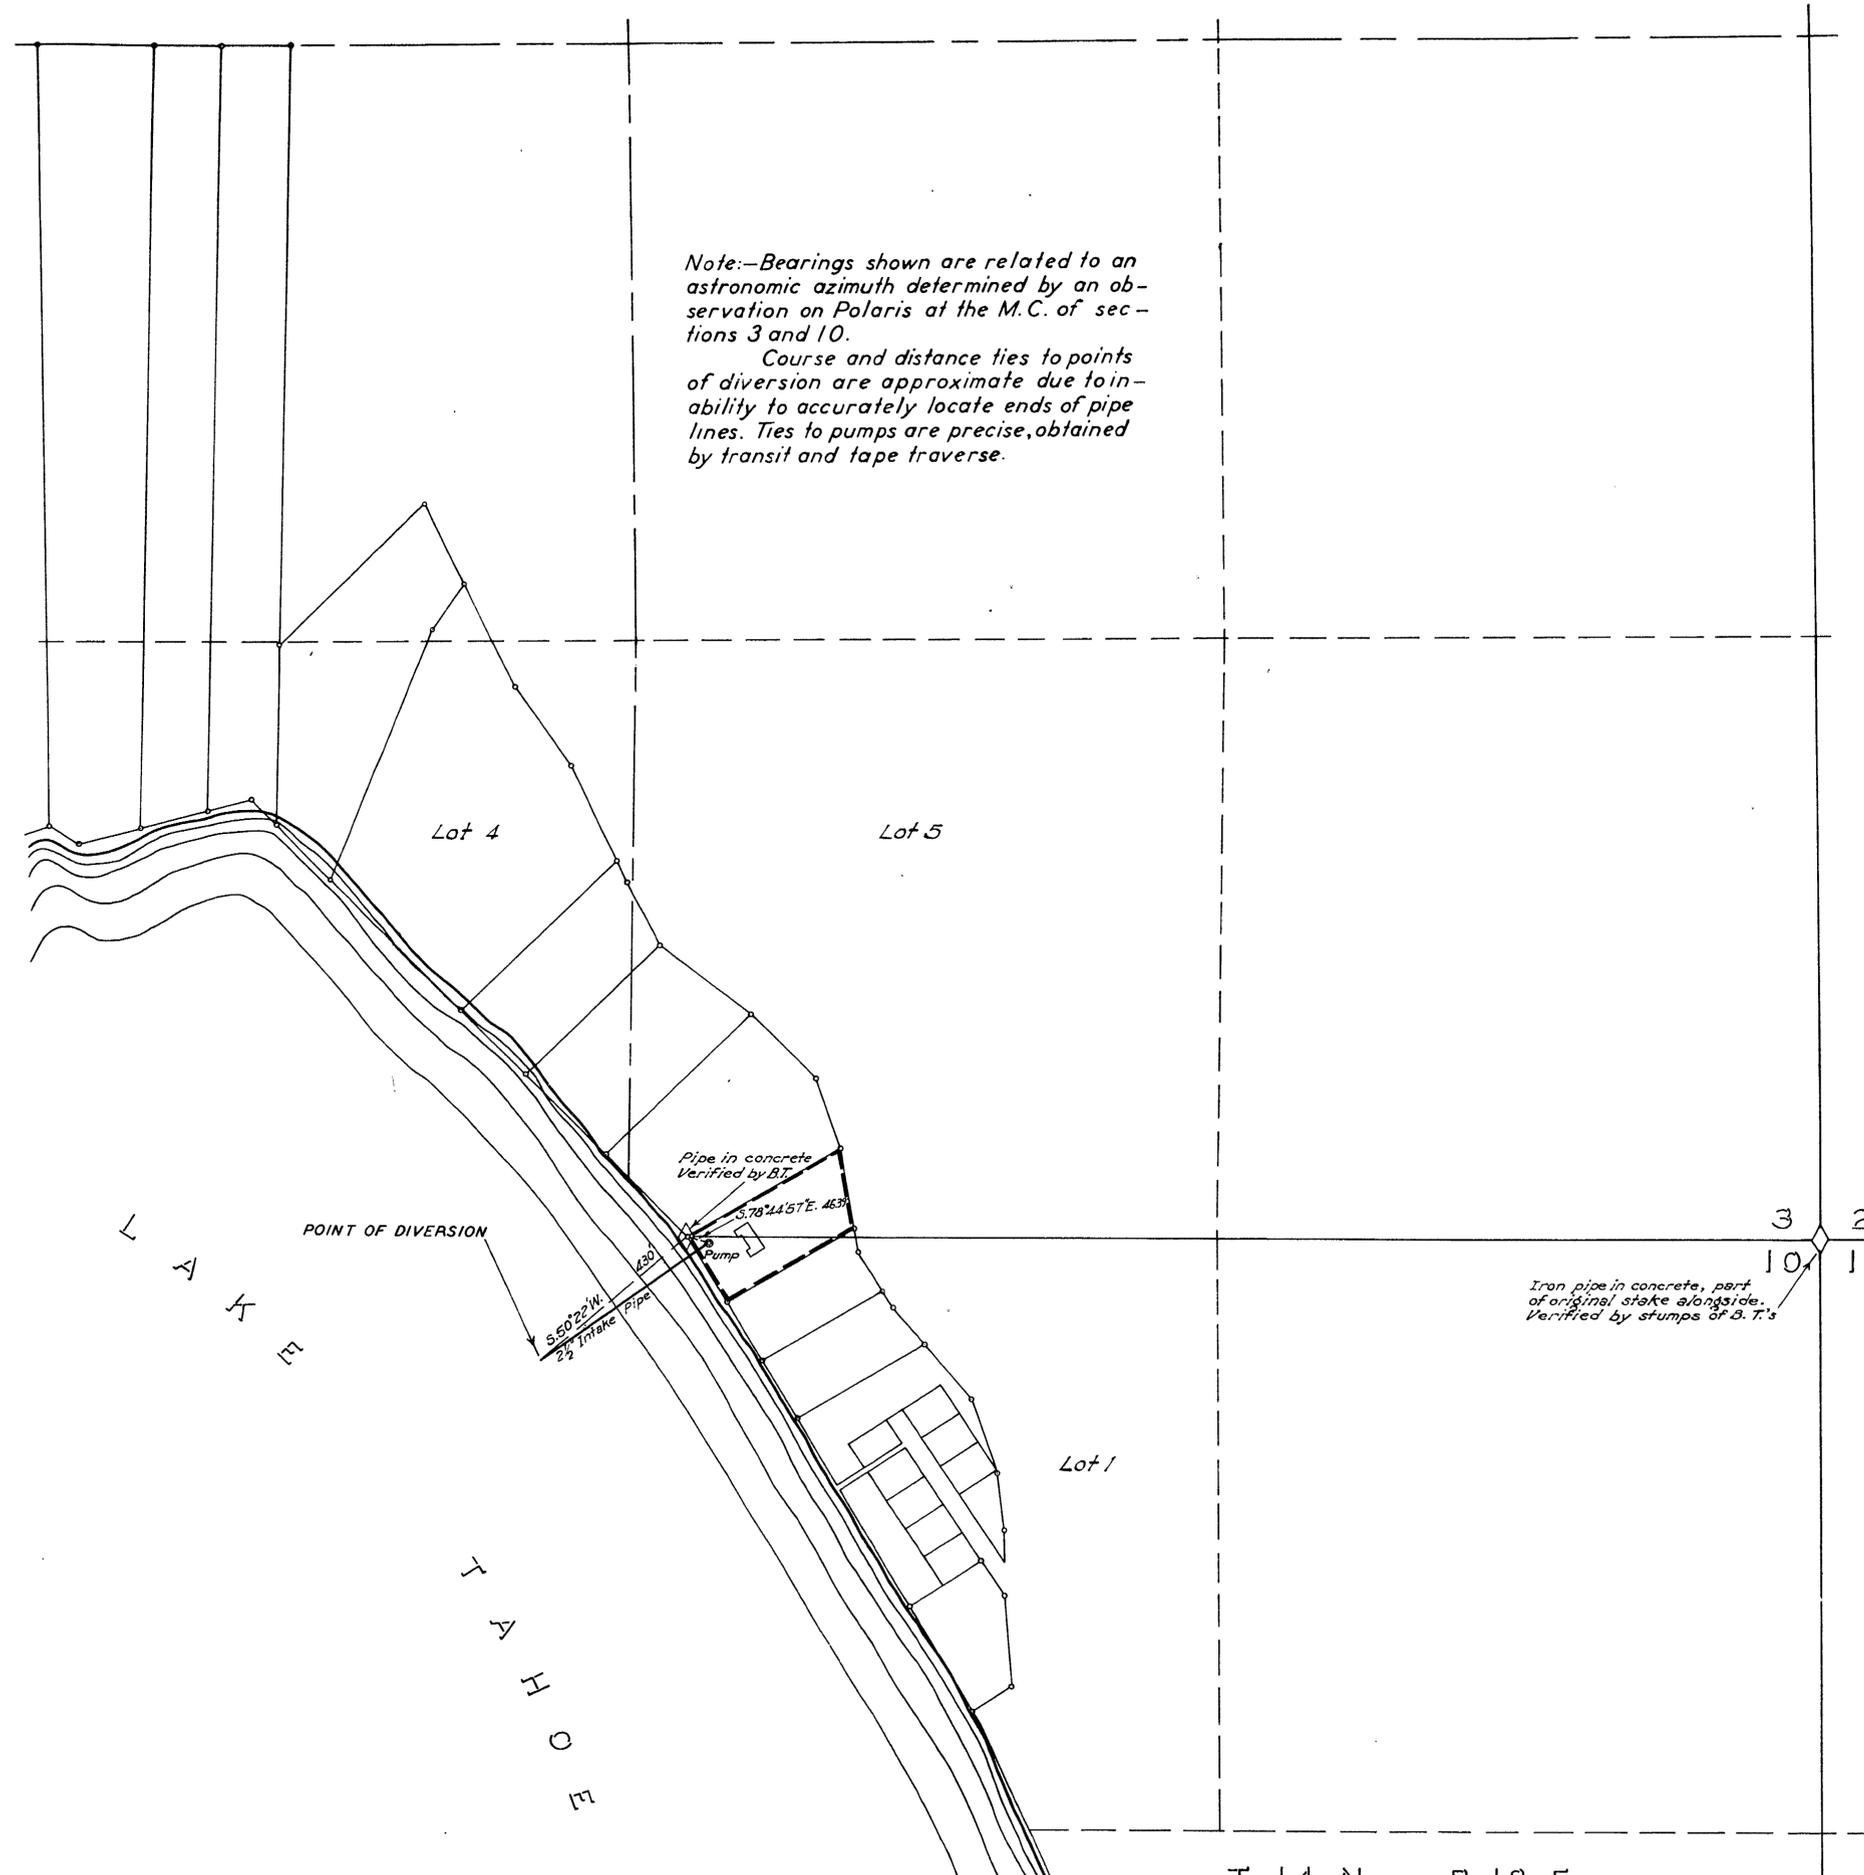

Cert. Plates No. 3278 Issued 10/28/49 for 0.0008 c.f.s.

MAP
TO ACCOMPANY APPLICATION NO.
11894
TO APPROPRIATE WATER FROM
LAKE TAHOE
FOR DOMESTIC PURPOSES BY
J. R. HOOKER
AND PROOF OF BENEFICIAL USE

T. 14 N. R. 18 E.

FILED
September 6, 1947
STATE ENGINEER'S OFFICE

11894