


All in T. 19 S., R. 53 E.			
Subdivision	Cultivated acreage	Description of culture	Date of first culture
NE 1/4 SE 1/4	40	Alfalfa	
NW 1/4 SE 1/4	40	Perm. pasture	

STATE OF NEVADA }  
 COUNTY OF NYE } 55

I, Harry H. Hughes, being first duly sworn, depose and say that this map, consisting of one sheet, has been correctly drawn to the designated scale from field notes of a survey made by me between the 10th and 11th days of June, 1958; that it truly and correctly represents the location and extent of the works used to divert water from an underground source, in Nye County, by Barney Cornett, L. McNeely and F. W. Sandstead for irrigation purposes under application No. 12560. That the point of diversion, the location, size and grades of the diverting channel, location and description of all measuring devices, the location and extent of lands owned or controlled by the applicants upon which water applied for under application No. 12560 is used, together with the area and kind of culture in each 40-acre subdivision, and the location and names of all other works or streams which are crossed by or connected with said works are fully and correctly designated thereon.

*Harry H. Hughes*  
 State Water Right Surveyor

Subscribed and sworn to before me  
 this 10th day of July, 1958  
*[Signature]*  
 Notary Public in and for Nye County, Nevada

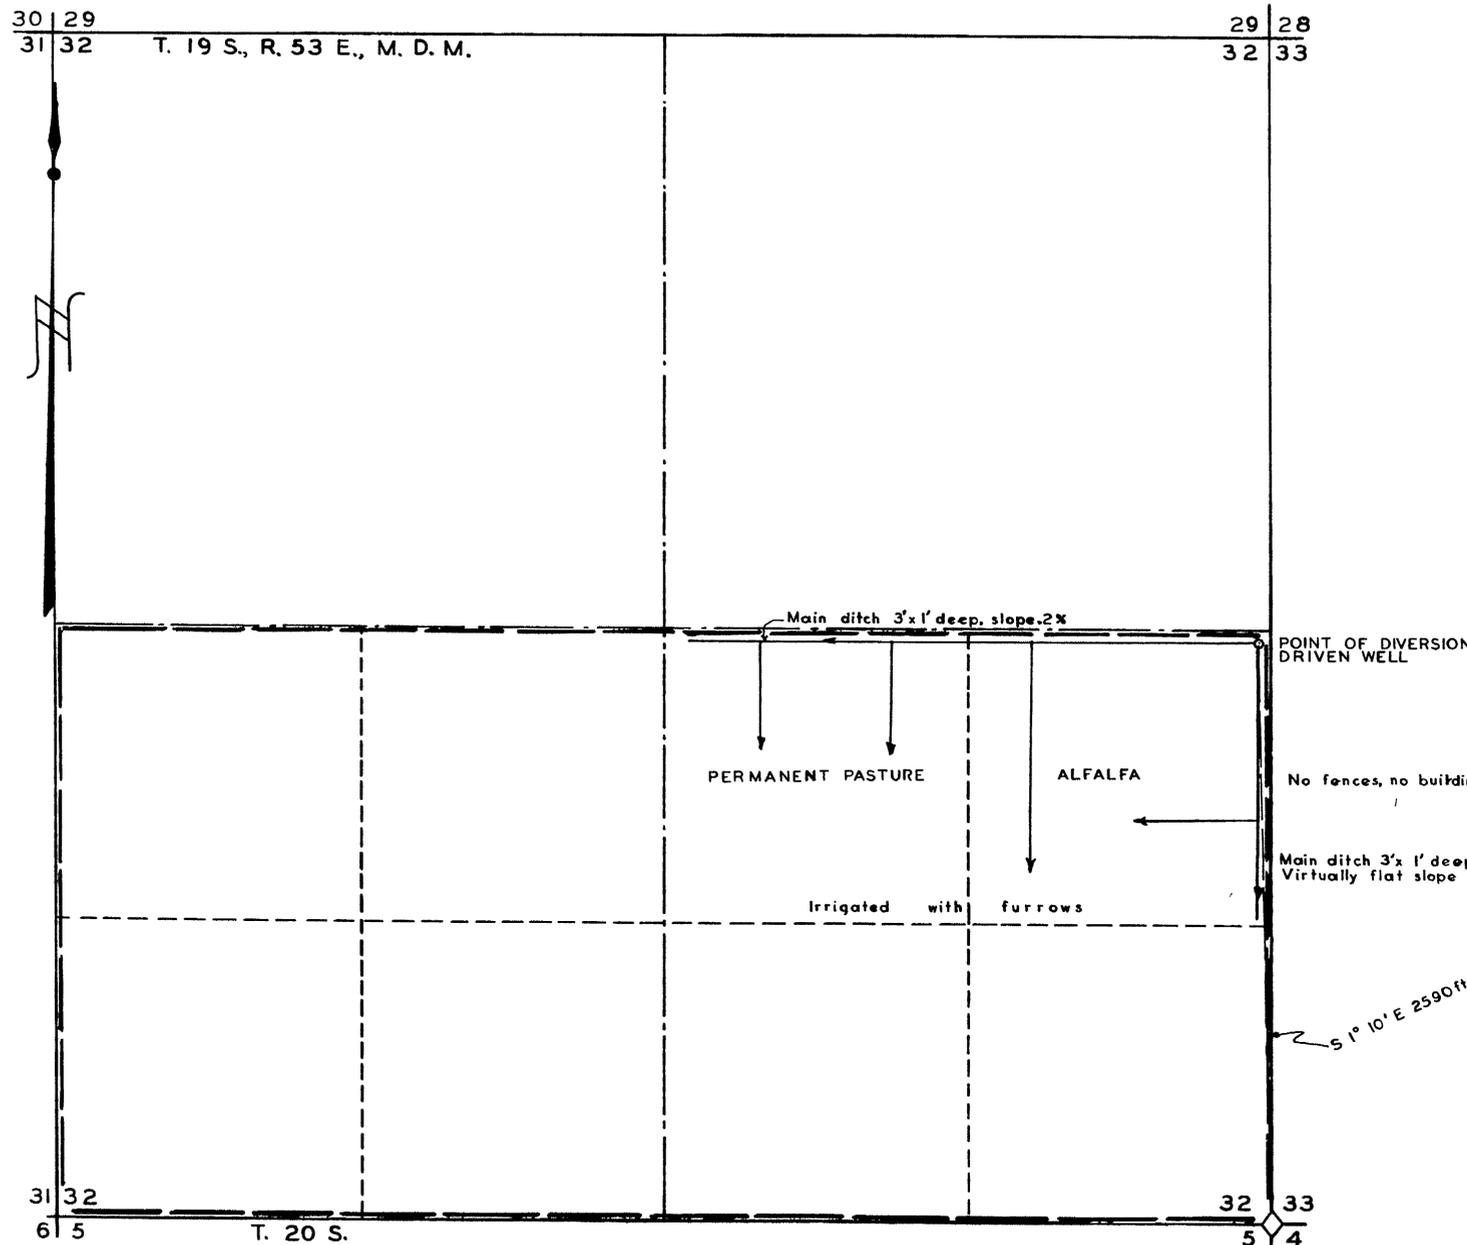


POINT OF DIVERSION  
 DRIVEN WELL

No fences, no buildings

Main ditch 3' x 1' deep  
 Virtually flat slope

S 1° 10' E 2590 ft.

SCALE 1 in. = 400 ft.

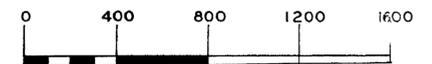

NEE  
 1958 JUN 25 AM 11 40



CERTIFICATE No. 4857 ISSUED Mar 3, 1957

MAP TO ACCOMPANY  
 PROOF OF BENEFICIAL USE  
 UNDER APPLICATION No 12560  
 FOR  
 IRRIGATION  
 BY  
 BARNEY CORNETT, L. McNEELY, F. W. SANDSTEAD  
 FROM  
 UNDERGROUND SOURCE

12560