
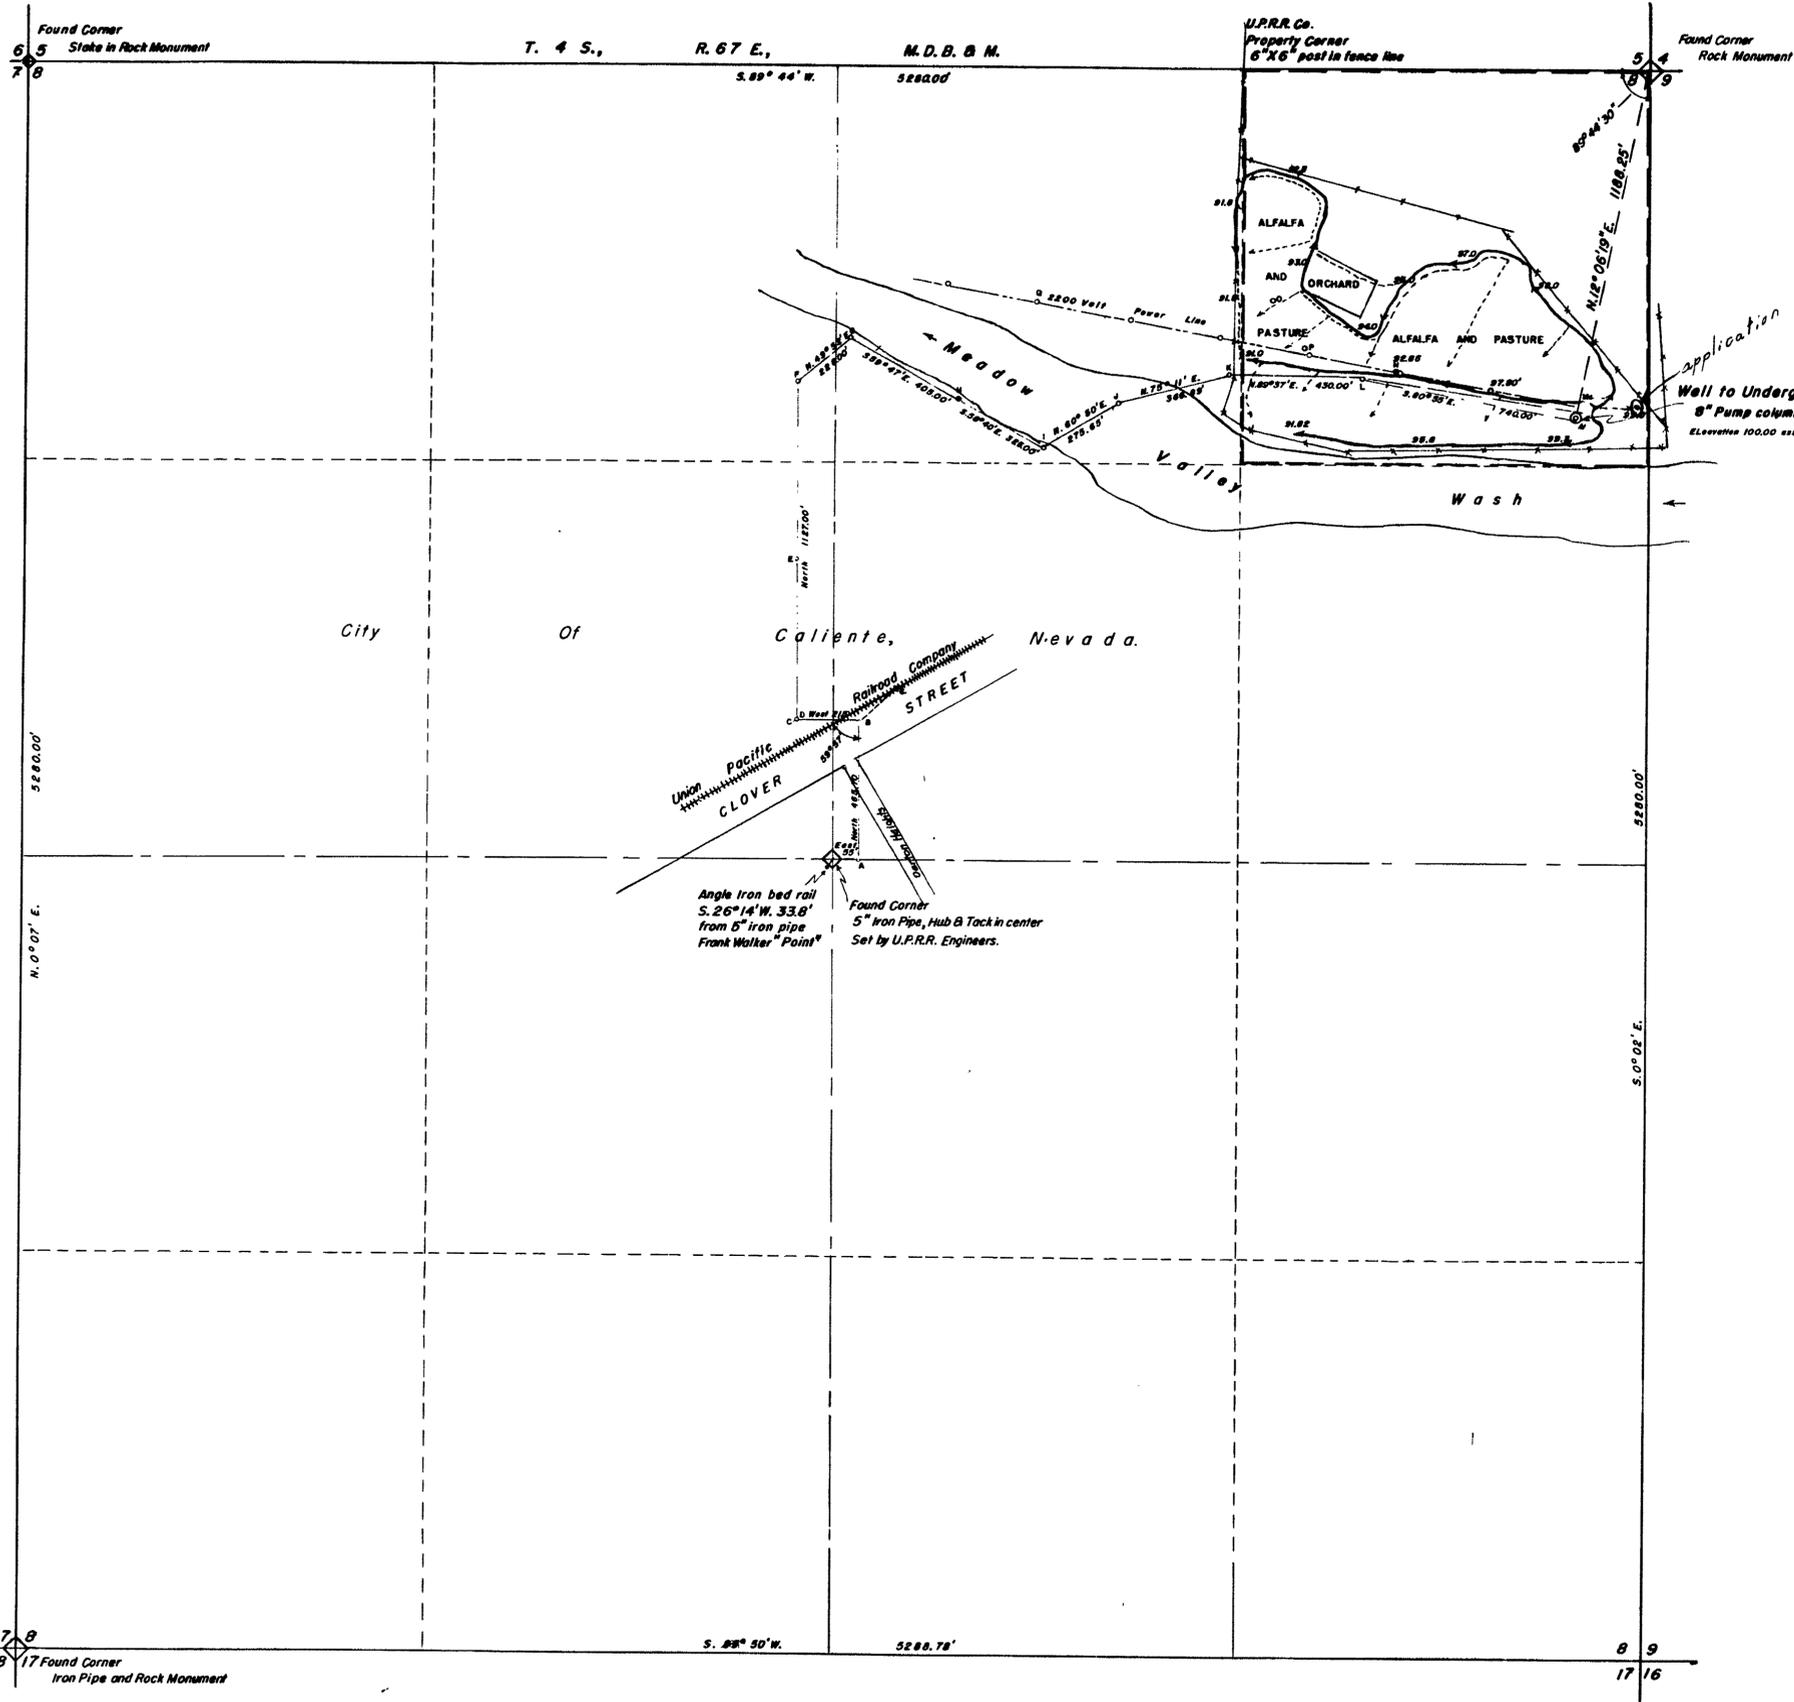


Section	Subdivision	Township	Range	Cultivated Acreage	Description of Culture	Date of First Culture
8	NE 1/4 NE 1/4	4 S.	67 E.	0.72	Orchard	
8	NE 1/4 NE 1/4	4 S.	67 E.	16.78	Alfalfa and Pasture	
				17.50		

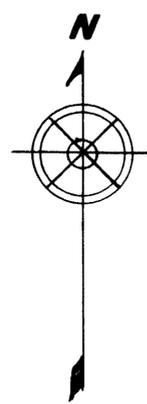



STATE OF NEVADA)
County of Lincoln.) ss.

I, Charles E. Thompson, being first duly sworn, depose and say that this map, consisting one sheet, has been correctly drawn to the designated scale from field notes of a survey made by me between the 26th day September and the 29th day of September, 1959; that it truly and correctly represents the location and extent of the works used to divert water from an underground source, in Lincoln County, by Charles William Culverwell, for irrigation purposes under application No. 12708. That the point of diversion, the location, size and grades of the diverting channel, location and description of all measuring devices, the location and extent of lands owned or controlled by the applicant upon which water applied for under application No. 12708 is used, together with the area and kind of culture in each 40-acre subdivision, and the location and names of all other works or streams which are crossed by or connected with said works are fully and correctly designated thereon.

Charles E. Thompson
State Water Right Surveyor.

Subscribed and sworn to this 16th day of October, 1959.

Malcolm Peterson
Notary Public in and for Salt Lake County, Utah
My Commission expires on the 17th day of Aug. 1961.

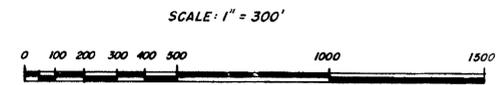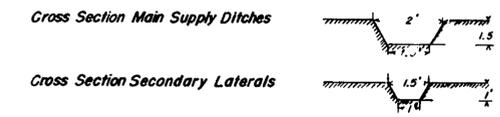

FILED
Oct. 19, 1959
STATE ENGINEER'S OFFICE

MAP
TO ACCOMPANY PROOF OF BENEFICIAL USE UNDER
APPLICATION No. 12708
FOR IRRIGATION and DOMESTIC
PURPOSES
by CHARLES WILLIAM CULVERWELL
FROM
CALIENTE, NEVADA.

BASIS OF BEARING: Center line of Main Track, Union Pacific Railroad Company = N. 59° 57' E. (Hubs and tacks in place).

CERTIFICATE No. 7036 ISSUED May 28, 1969

12708