
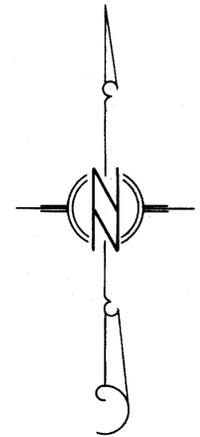


SECTION	SUB-DIVISION	TOWNSHIP	RANGE	CULTIVATED ACREAGE	DESCRIPTION	DATE OF FIRST CULTURE
3	NW1/4 NW1/4	21	62	40	ALFALFA	MAY 1950
3	NE1/4 NW1/4	21	62	40	ALFALFA	MAY 1950
3	SW1/4 NW1/4	21	62	17.00	ALFALFA	- -
3	SE1/4 NW1/4	21	62	17.00	ALFALFA	- -
3	SW1/4 NE1/4	21	62	23.00	PASTURE	- -
3	SE1/4 NE1/4	21	62	23.00	PASTURE	- -

SEC. 3, 4 - T. 21 S., R. 62 E., M.D.B. & M.  
POINT OF DIVERSION, NW1/4 NW1/4, SEC. 3

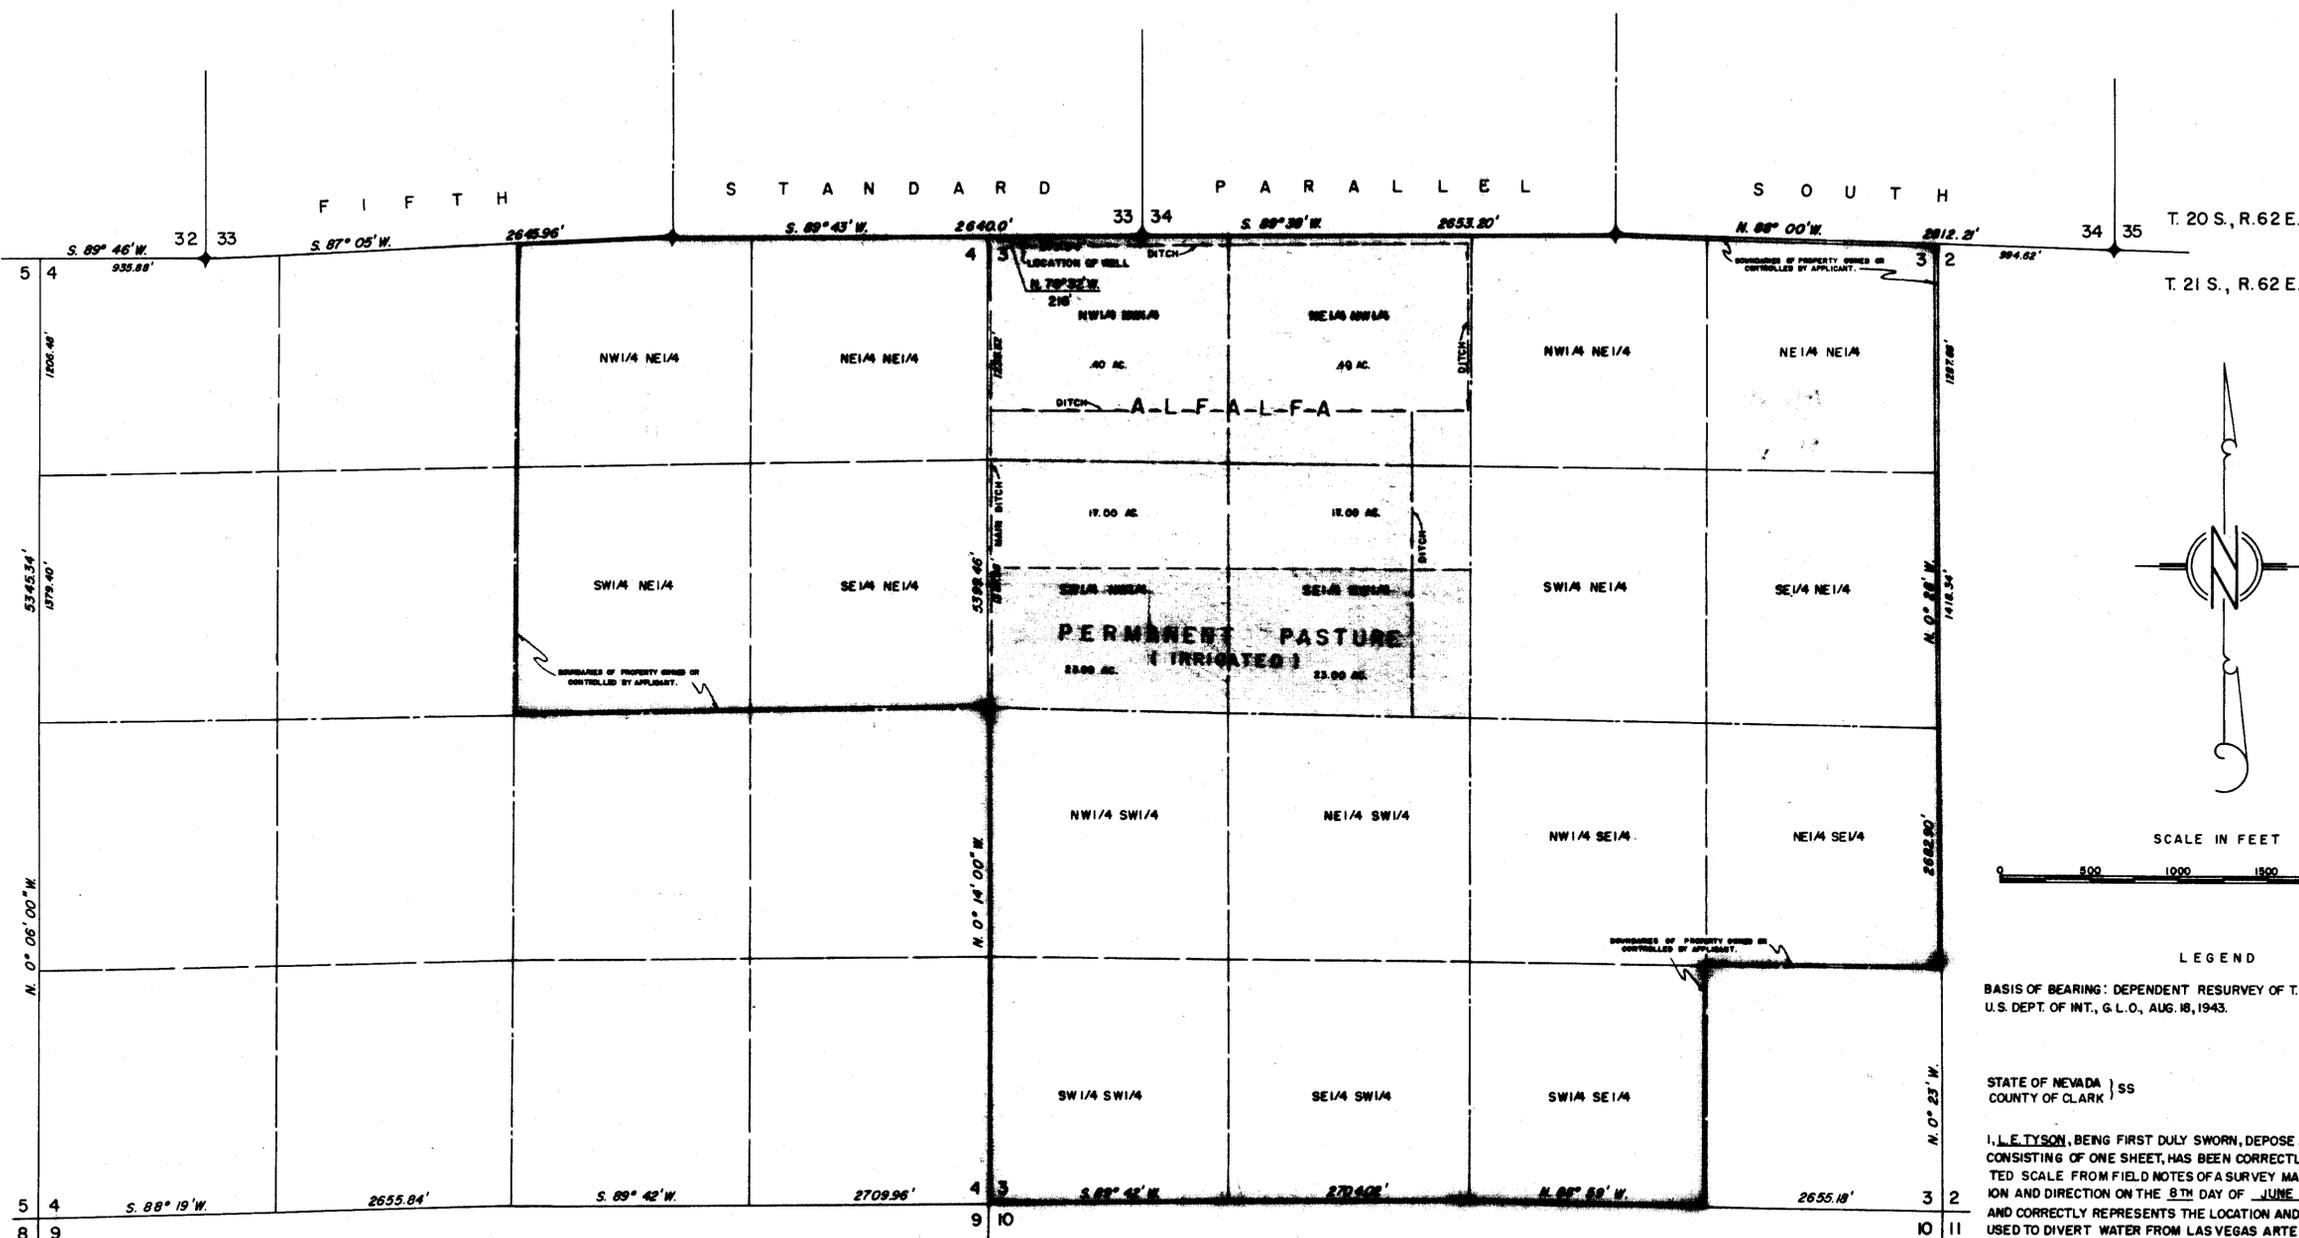

LEGEND  
BASIS OF BEARING: DEPENDENT RESURVEY OF T. 21 S., R. 62 E., M.D.B. & M., U.S. DEPT. OF INT., G.L.O., AUG. 18, 1943.

STATE OF NEVADA } SS  
COUNTY OF CLARK }

I, L. E. TYSON, BEING FIRST DULY SWORN, DEPOSE AND SAY THAT THIS MAP, CONSISTING OF ONE SHEET, HAS BEEN CORRECTLY DRAWN TO THE DESIGNATED SCALE FROM FIELD NOTES OF A SURVEY MADE UNDER MY SUPERVISION AND DIRECTION ON THE 8TH DAY OF JUNE, 1955; THAT IT TRULY AND CORRECTLY REPRESENTS THE LOCATION AND EXTENT OF THE WORKS USED TO DIVERT WATER FROM LAS VEGAS ARTESIAN BASIN IN CLARK COUNTY, BY EL RANCHO AMIGO, FOR IRRIGATION AND DOMESTIC PURPOSES UNDER APPLICATION NO. 12811.  
THAT THE POINT OF DIVERSION, THE LOCATION AND EXTENT OF LANDS OWNED OR CONTROLLED BY THE APPLICANT UPON WHICH WATER APPLIED FOR UNDER APPLICATION NO. 12811 IS USED, TOGETHER WITH THE AREA AND KIND OF CULTURE IN EACH 40-ACRE SUBDIVISION, ARE FULLY AND CORRECTLY DESIGNATED THEREON.

SIZE AND GRADES OF DIVERSION DITCHES  
CROSS SECTION AND GRADES OF DIVERSION DITCHES ARE VARIABLE TO AN EXTENT WHICH PROHIBITS SHOWING AVERAGE SECTION AND GRADES.  
BOTTOM WIDTH VARIES FROM 12" TO 18".  
TOP WIDTH FROM 24" TO 36".  
DEPTH FROM 12" TO 24".  
GRADE AVERAGES 0.30' IN 100.0'

*L. E. Tyson*  
STATE WATER RIGHT SURVEYOR

SUBSCRIBED AND SWORN TO BEFORE ME THIS 1st DAY OF July, 1955.

*Helen Schurr*  
NOTARY PUBLIC IN AND FOR CLARK COUNTY, NEVADA

MY COMMISSION EXPIRES Nov 12, 1956

Certificate No. 4320 Issued Oct. 29, 1954

FILED  
AUG 15 1955  
STATE ENGINEER'S OFFICE

OFFICE  
STATE ENGINEER  
1955 AUG 15 AM 9 03

MAP TO ACCOMPANY  
PROOF OF BENEFICIAL USE  
UNDER APPLICATION NO. 12811  
FOR  
IRRIGATION & DOMESTIC USE  
BY  
EL RANCHO AMIGO  
FROM  
LAS VEGAS ARTESIAN BASIN

868801 868791 72090 72089 72088 12811