

STATE OF NEVADA S.S.
County of White Pine

I, Robert W. Millard, being first duly sworn, depose and say that this map, consisting of one sheet, has been correctly drawn to the designated scale from field notes of a survey made under my supervision and direction between the 30th day of December, 1956, and the 1st day of January, 1957, that it truly and correctly represents the location and extent of the works used to divert water from WHITE RIVER CHANNEL, in White Pine County, by W. C. GOODMAN & WALTER ROSEVEAR for irrigation purposes under application No. 13031. That the point of diversion, the location, size and grades of the diverting channel, location and description of all measuring devices, the location and extent of lands owned or controlled by the applicant upon which water applied for under application No. 13031 is used, together with the area and kind of culture in each 40-acre subdivision, and the location and names of all other works or streams which are crossed by or connected with said works are fully and correctly designated thereon.


Robert W. Millard
State Water Right Surveyor

Subscribed and sworn to before me this 31st day of December, 1956.

W. C. Goodman & Walter Rosevear
Notary Public in and for White Pine County, Nevada.
My commission expires December 22, 1957.

NOTE:
Basic information on land use and ditches taken from S.C.S. culture map dated June, 1943, supplemented by culture survey noted above.

SECTION	SUBDIVISION	TOWNSHIP	RANGE	CULTIVATED ACREAGE	DESCRIPTION OF CULTURE	DATE OF FIRST CULTURE
32	NE ⁴ NW ⁴	T.13N	R.61E	4,520	ALFALFA	NOT IN PERMIT NO. 13031
"	"	"	"	.084	GRAIN	NOT IN PERMIT NO. 13031
"	NW ⁴ NE ⁴	"	"	6,520	"	"
"	"	"	"	3,877	ALFALFA	"
"	"	"	"	1,088	MEADOW	"
"	SW ⁴ NE ⁴	"	"	10,081	"	"
"	"	"	"	7,817	GRAIN	"
"	"	"	"	7,533	ALFALFA	"
"	"	"	"	1,088	RYE GRASS	"
"	SE ⁴ NE ⁴	"	"	20,088	MEADOW	"
"	"	"	"	.167	GRAIN	"
"	NE ⁴ SE ⁴	"	"	24,022	MEADOW	"
"	"	"	"	.837	RYE GRASS	"
"	"	"	"	.084	ALFALFA	"
33	NW ⁴ SW ⁴	"	"	21,009	"	"
"	"	"	"	12,053	MEADOW	"
"	"	"	"	2,804	GRAIN	"
"	"	"	"	.335	RYE GRASS	"
"	NE ⁴ SW ⁴	"	"	1,506	"	"
"	"	"	"	10,798	MEADOW	"
"	"	"	"	9,960	ALFALFA	"
"	"	"	"	1,256	GRAIN	"
"	SE ⁴ SW ⁴	"	"	1,758	"	"
"	"	"	"	8,663	RYE GRASS	"
"	"	"	"	.293	ALFALFA	"
"	NW ⁴ SE ⁴	"	"	.335	"	"
"	"	"	"	.302	GRAIN	"
"	SW ⁴ SE ⁴	"	"	1,925	"	"
"	"	"	"	7,785	RYE GRASS	"
"	"	"	"	13,309	ALFALFA	"
"	SE ⁴ SE ⁴	"	"	4,939	"	"
"	"	"	"	.837	RYE GRASS	"
"	"	"	"	4,604	GRAIN	"
PERMIT	13031	TOTAL	ACREAGE	194,481	ACRES	
TOTAL	TABULATED	ACREAGE		199,085		

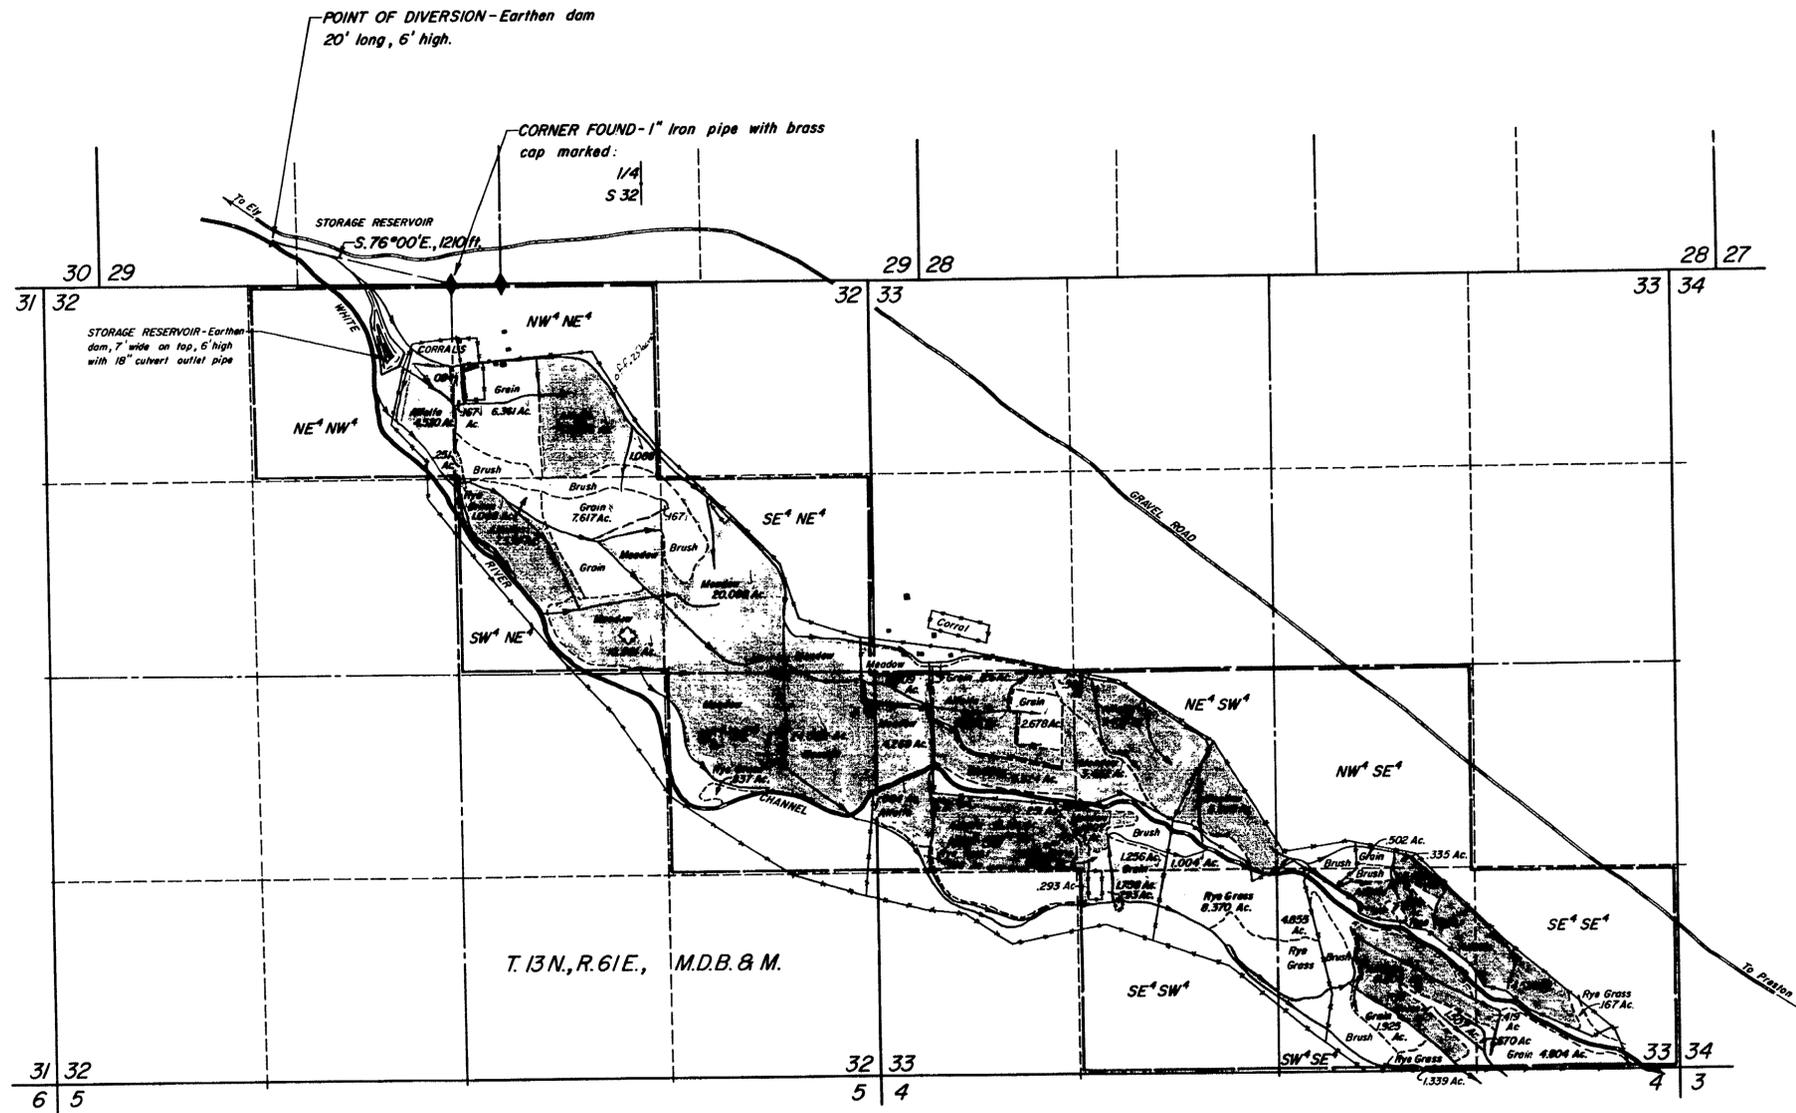

Certificate No. 4550 Issued 6/14/57

MAP TO ACCOMPANY PROOF OF
BENEFICIAL USE UNDER PERMIT NO.
13031
FOR
IRRIGATION
BY W. C. GOODMAN & WALTER ROSEVEAR
FROM WHITE RIVER CHANNEL
SURVEYED BY F. W. MILLARD & SON ELY, NEVADA
DECEMBER 21, 1956

13031