


T185, R51E

W 1/4 Corner Section 7
T185, R51E, MDB&M

Center Sec. 7

SECTION	SUBDIVISION	FORM-SHIP	RANGE	CULTIVATED ACREAGE	TYPE OF CULTURE
7	SE 1/4 SE 1/4	185	51E, MDBM	40	IRRIGATED PASTURE AND NATURAL MEADOW
18	N 1/2 NE 1/4	185	51E, MDBM	80	"
				120 ACRES	TOTAL

NOTE - ALL AREA WITHIN HEAVY DASHED LINES, FOR WHICH THIS MAP AND APPLICATION APPLY, IS COVERED WITH SCATTERED SAGE AND NATURAL MEADOW AND GRASSES SUPPLEMENTED WITH PLANTED PASTURE MIX.

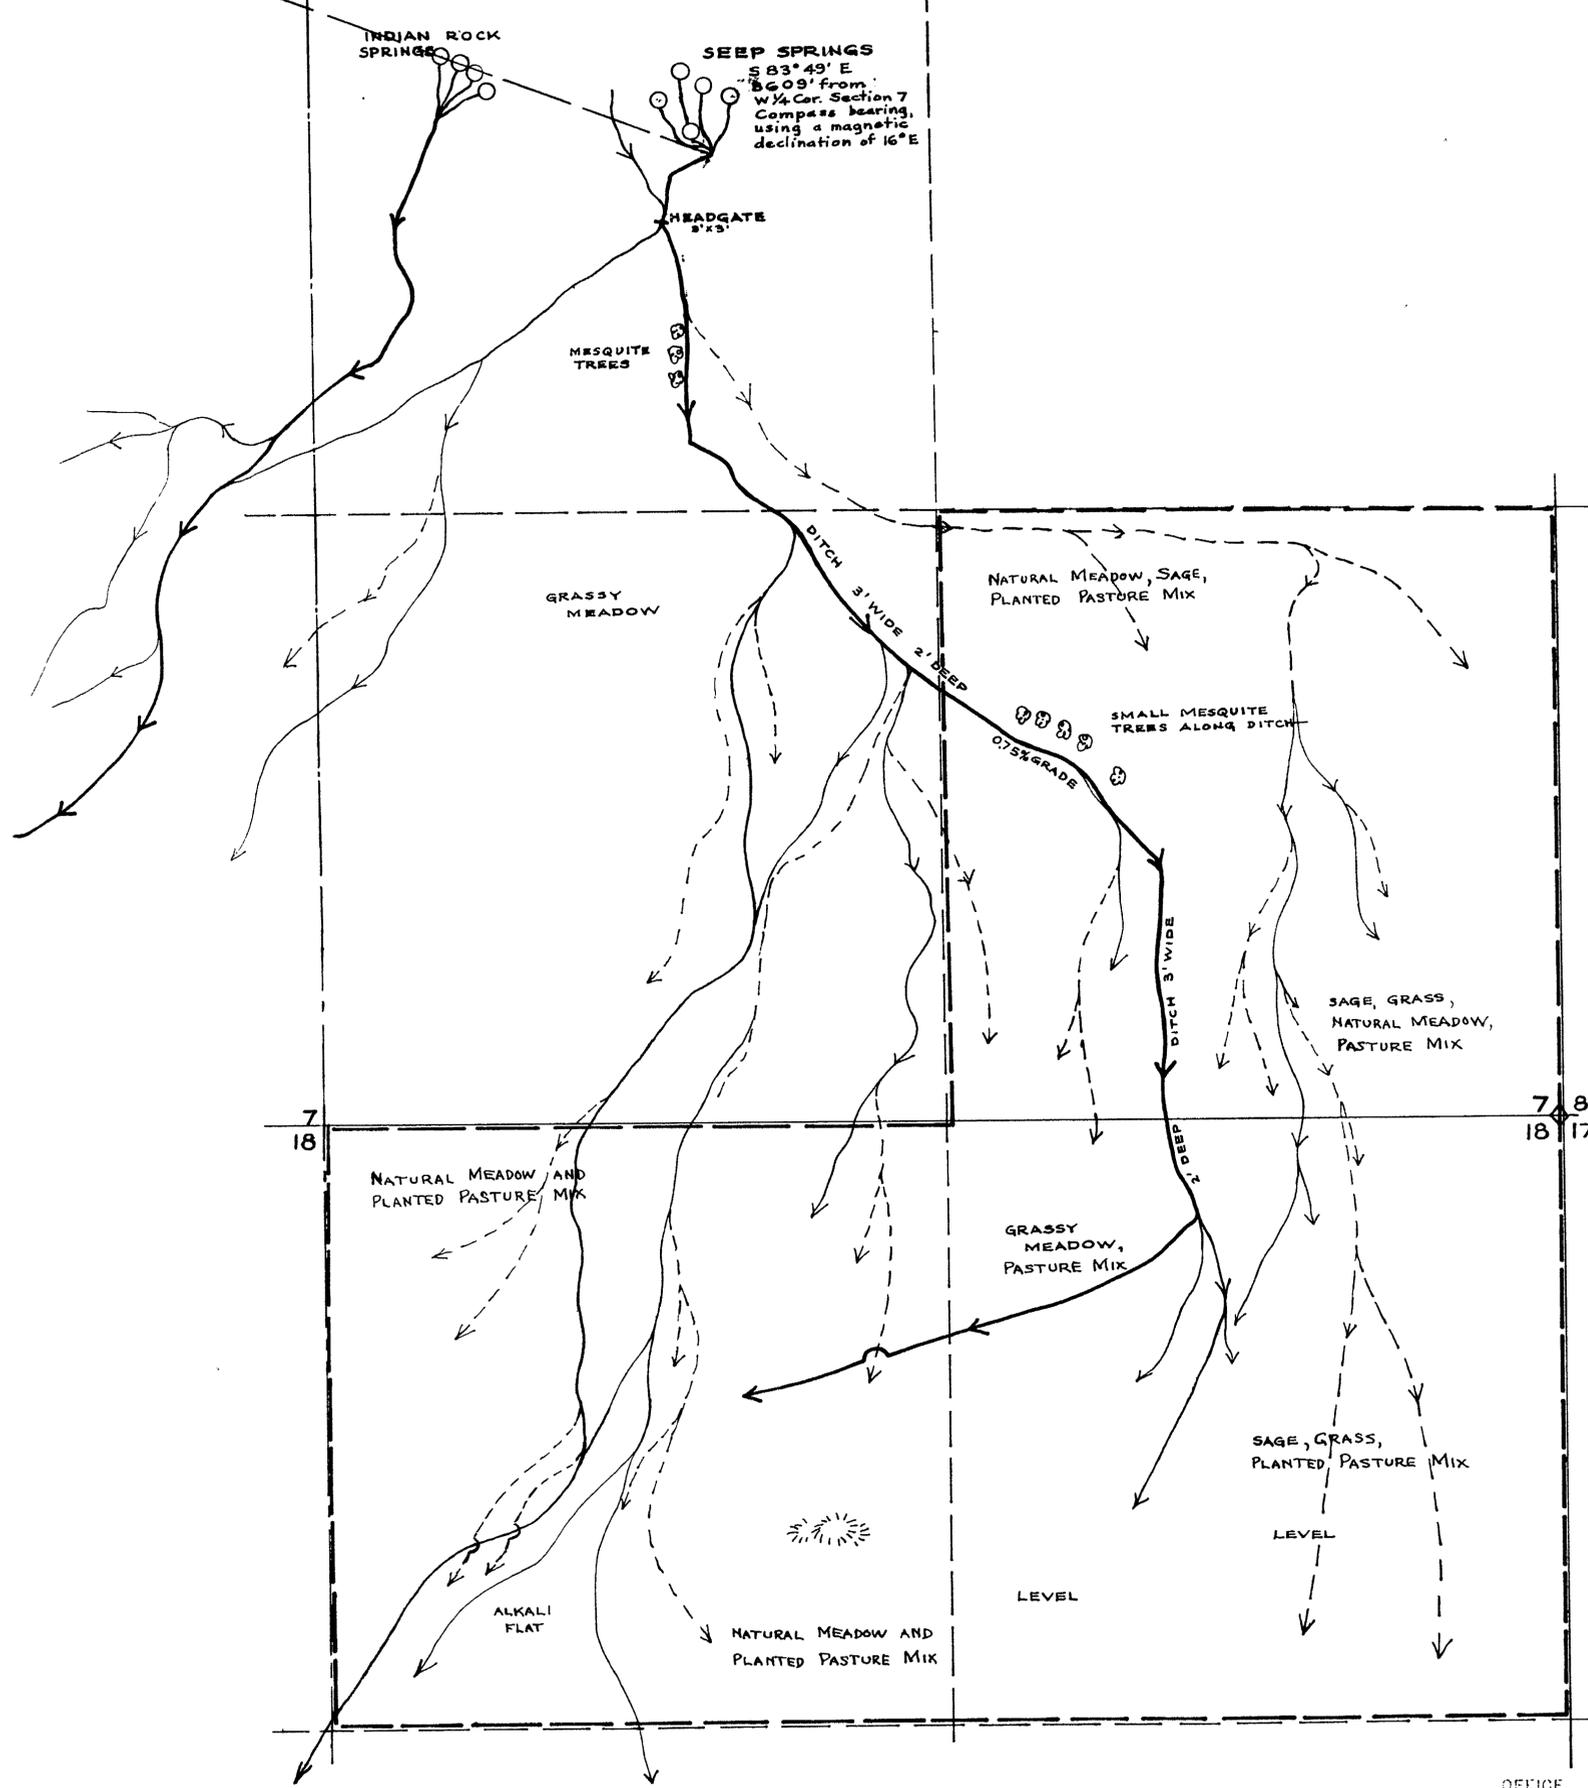

STATE OF NEVADA } ss
County of Clark

I, L. E. TYSON, being first duly sworn, depose and say that this map, consisting of one sheet, has been correctly drawn to the designated scale from field notes of a survey made under my supervision and direction between the 9th day of Dec. and the 10th day of Dec., 1958; that it truly and correctly represents the location and extent of the works used to divert water from Five Seep Springs in Nye County, by Warren O. Wagner, for irrigation purposes under application No. 13358. That the point of diversion, the location, size and grades of the diverting channel, location and description of all measuring devices, the location and extent of lands owned or controlled by the applicant upon which water applied for under application No. 13358 is used, together with the area and kind of culture in each 40-acre subdivision, and the location and names of all other works or streams which are crossed by or connected with said works are fully and correctly designated thereon.

Subscribed and sworn to before me this 11th day of December, 1958.
Claude R. Miller
NOTARY PUBLIC IN AND FOR CLARK COUNTY, NEVADA

0 100 200 300 400 500 600 700
SCALE: 1" = 200'

FILED
March 13, 1959
STATE ENGINEER'S OFFICE

OFFICE ENGINEER
1959 FEB 2 PM 4 09

OFFICE ENGINEER
1959 JAN 2 AM 7 17

MAP
TO ACCOMPANY PROOF OF
BENEFICIAL USE UNDER APPLICATION NO. 13358
FOR IRRIGATION BY
WARREN O. WAGNER
FROM FIVE SEEP SPRINGS
ASH MEADOWS, NEVADA

13358

OFFICE ENGINEER
1959 MAR 13 PM 1 36

