


Section	Subdivision	Range	Acres	Description of Culture	Date of First Culture
25	NE 1/4 NW 1/4	25 N 40 E	40	Rye	
	NW 1/4 NE 1/4	" "	14	"	
	" "	" "	16 1/2	Cut Rye	
	SW 1/4 NE 1/4	" "	27	Rye	
	" "	" "	31	Cut Rye	
	NW 1/4 SW 1/4	" "	39 1/2	Rye	
	NE 1/4 SW 1/4	" "	26 1/2	"	
	SW 1/4 SW 1/4	" "	27 1/2	"	
	SE 1/4 SW 1/4	" "	38	"	
	SW 1/4 SE 1/4	" "	25 1/2	"	
	SW 1/4 SE 1/4	" "	57	"	
	NW 1/4 NW 1/4	" "	40	"	
	SW 1/4 NW 1/4	" "	40	"	
	SE 1/4 NW 1/4	" "	40	"	
			342.8	TOTAL	

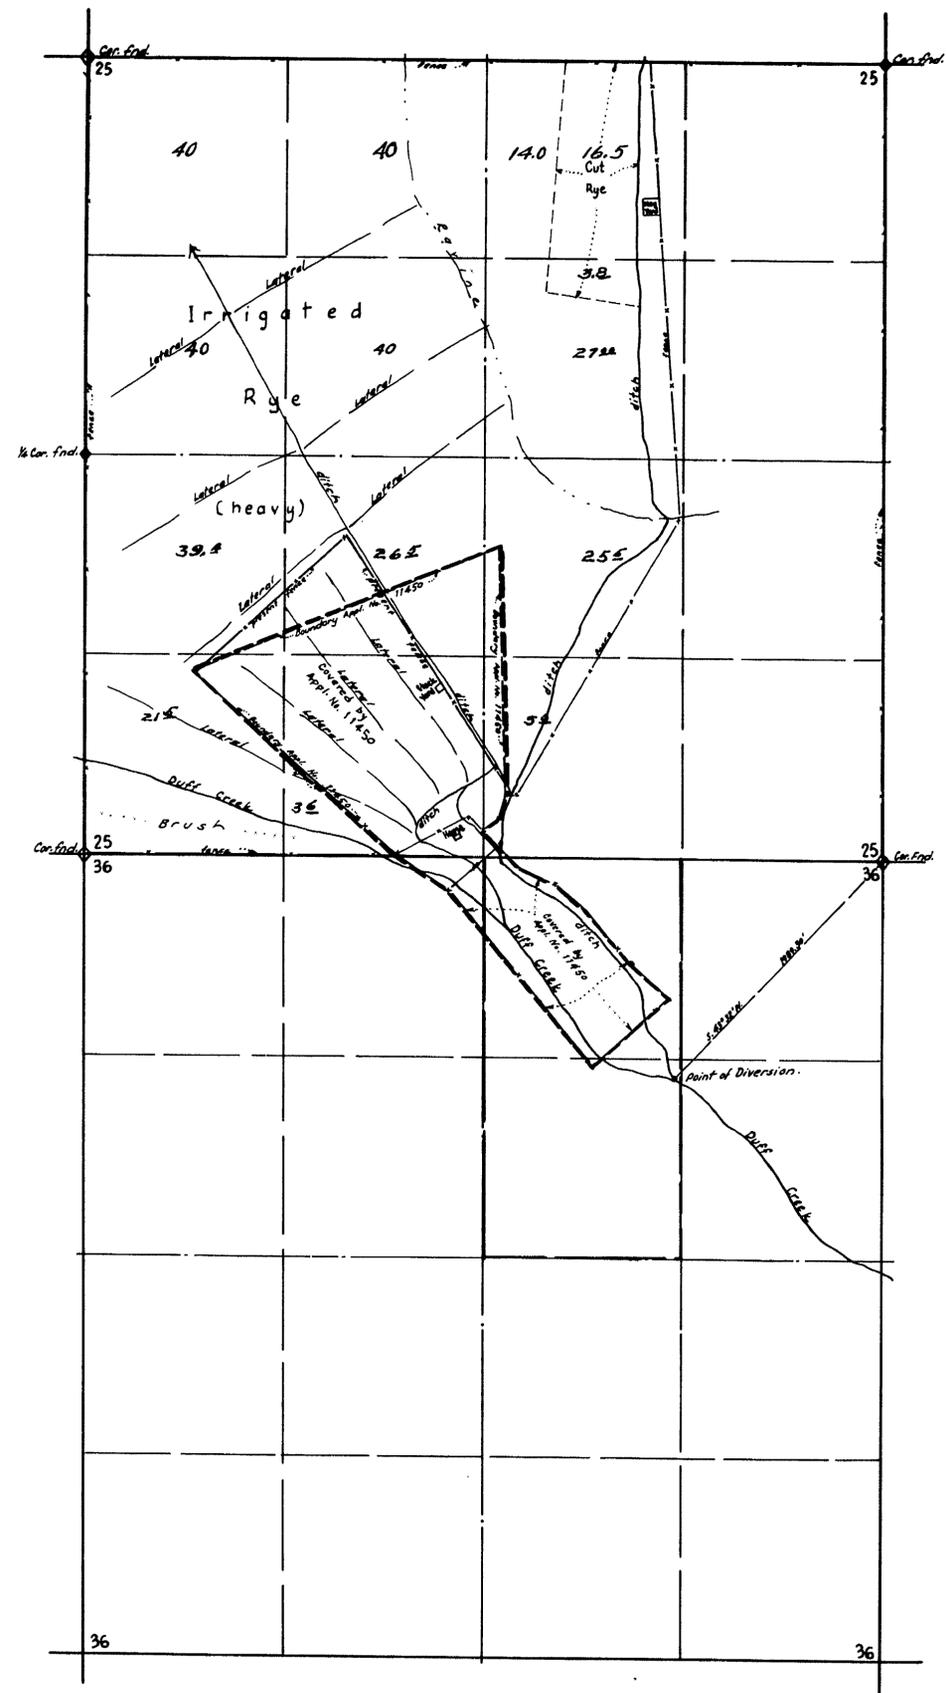

STATE OF NEVADA } S.S.
COUNTY OF ELKO } S.S.

I, W.H. Settelmeyer, being first duly sworn, depose and say that this map, consisting of one sheet, has been correctly drawn to the designated scale from field notes of a survey made by me on the 5th day of August, 1962; that it truly and correctly represents the proposed location and extent of the works to be used to divert water from Duff Creek in Eureka County by Dan Filippini for irrigation purposes under Application No. 13409. That the point of diversion, the location and size of the diverting channel, location and description of all measuring devices, the location and extent of lands owned or controlled by the applicant upon which water applied for under Application No. 13409 is used, together with the acre and kind of culture in each 40-acre subdivision, and the location and names of all other works or streams which are crossed by or connected with said works are fully and correctly designated thereon.

W.H. Settelmeyer
State Water Right Surveyor

Subscribed and sworn to before me this 13th day of AUGUST, 1962.

Frank Wainman
Notary Public in and for Elko County, Nevada.
My commission expires Feb. 3, 1963.



Scale: 1 in. = 600 ft.

FILED
Aug 28, 1962
STATE ENGINEER'S OFFICE

MAP
TO ACCOMPANY PROOF OF BENEFICIAL USE
UNDER APPLICATION NO. 13409
FOR IRRIGATION
BY DAN FILIPPINI
FROM DUFF CREEK
IN EUREKA COUNTY