

STATE OF OREGON ss
 County of Multnomah

I, HARRY D. WILLIS being first duly sworn, depose and say that this map consisting of sheets numbered from 1 to 2, inclusive, has been correctly drawn to the designated scale from field notes of a survey made under my supervision and direction between the 10th day of June and the 25th day of June, 1950; that it truly and correctly represents the location and extent of the proposed works used to divert water from YELLOWJACKET SPRING in Clark County by the FISH AND WILDLIFE SERVICE for stockwatering and wildlife watering purposes. That the proposed point of diversion, the approximate location and size of the diverting channel, or other conduit; the place and manner of use, and the location and names of all other works or streams which are crossed by, or connected with said works, are fully and correctly designated thereon.

H. D. Willis
 State Water Right Surveyor

Subscribed and sworn to before me this 2nd day of January, 1952

John A. Anderson
 Notary Public in and for Multnomah County, Oregon
 My commission expires Feb. 24, 1952.

Scale of Feet
 0 1000 2000 3000 4000 5000

Certificate No. 3785 issued April 9, 1952


MAP
 TO ACCOMPANY PROOF OF
 BENEFICIAL USE UNDER
 APPLICATION NO. 13519
 FOR WILDLIFE WATERING BY
 THE FISH AND WILDLIFE SERVICE
 FROM YELLOWJACKET SPRING

FILED
 Jan. 9, 1952
 STATE ENGINEER

OFFICE
 STATE ENGINEER
 JAN 9 1952
 RECEIVED
 ANS.

SHEET NO. 1 OF 2 SHEETS

13519

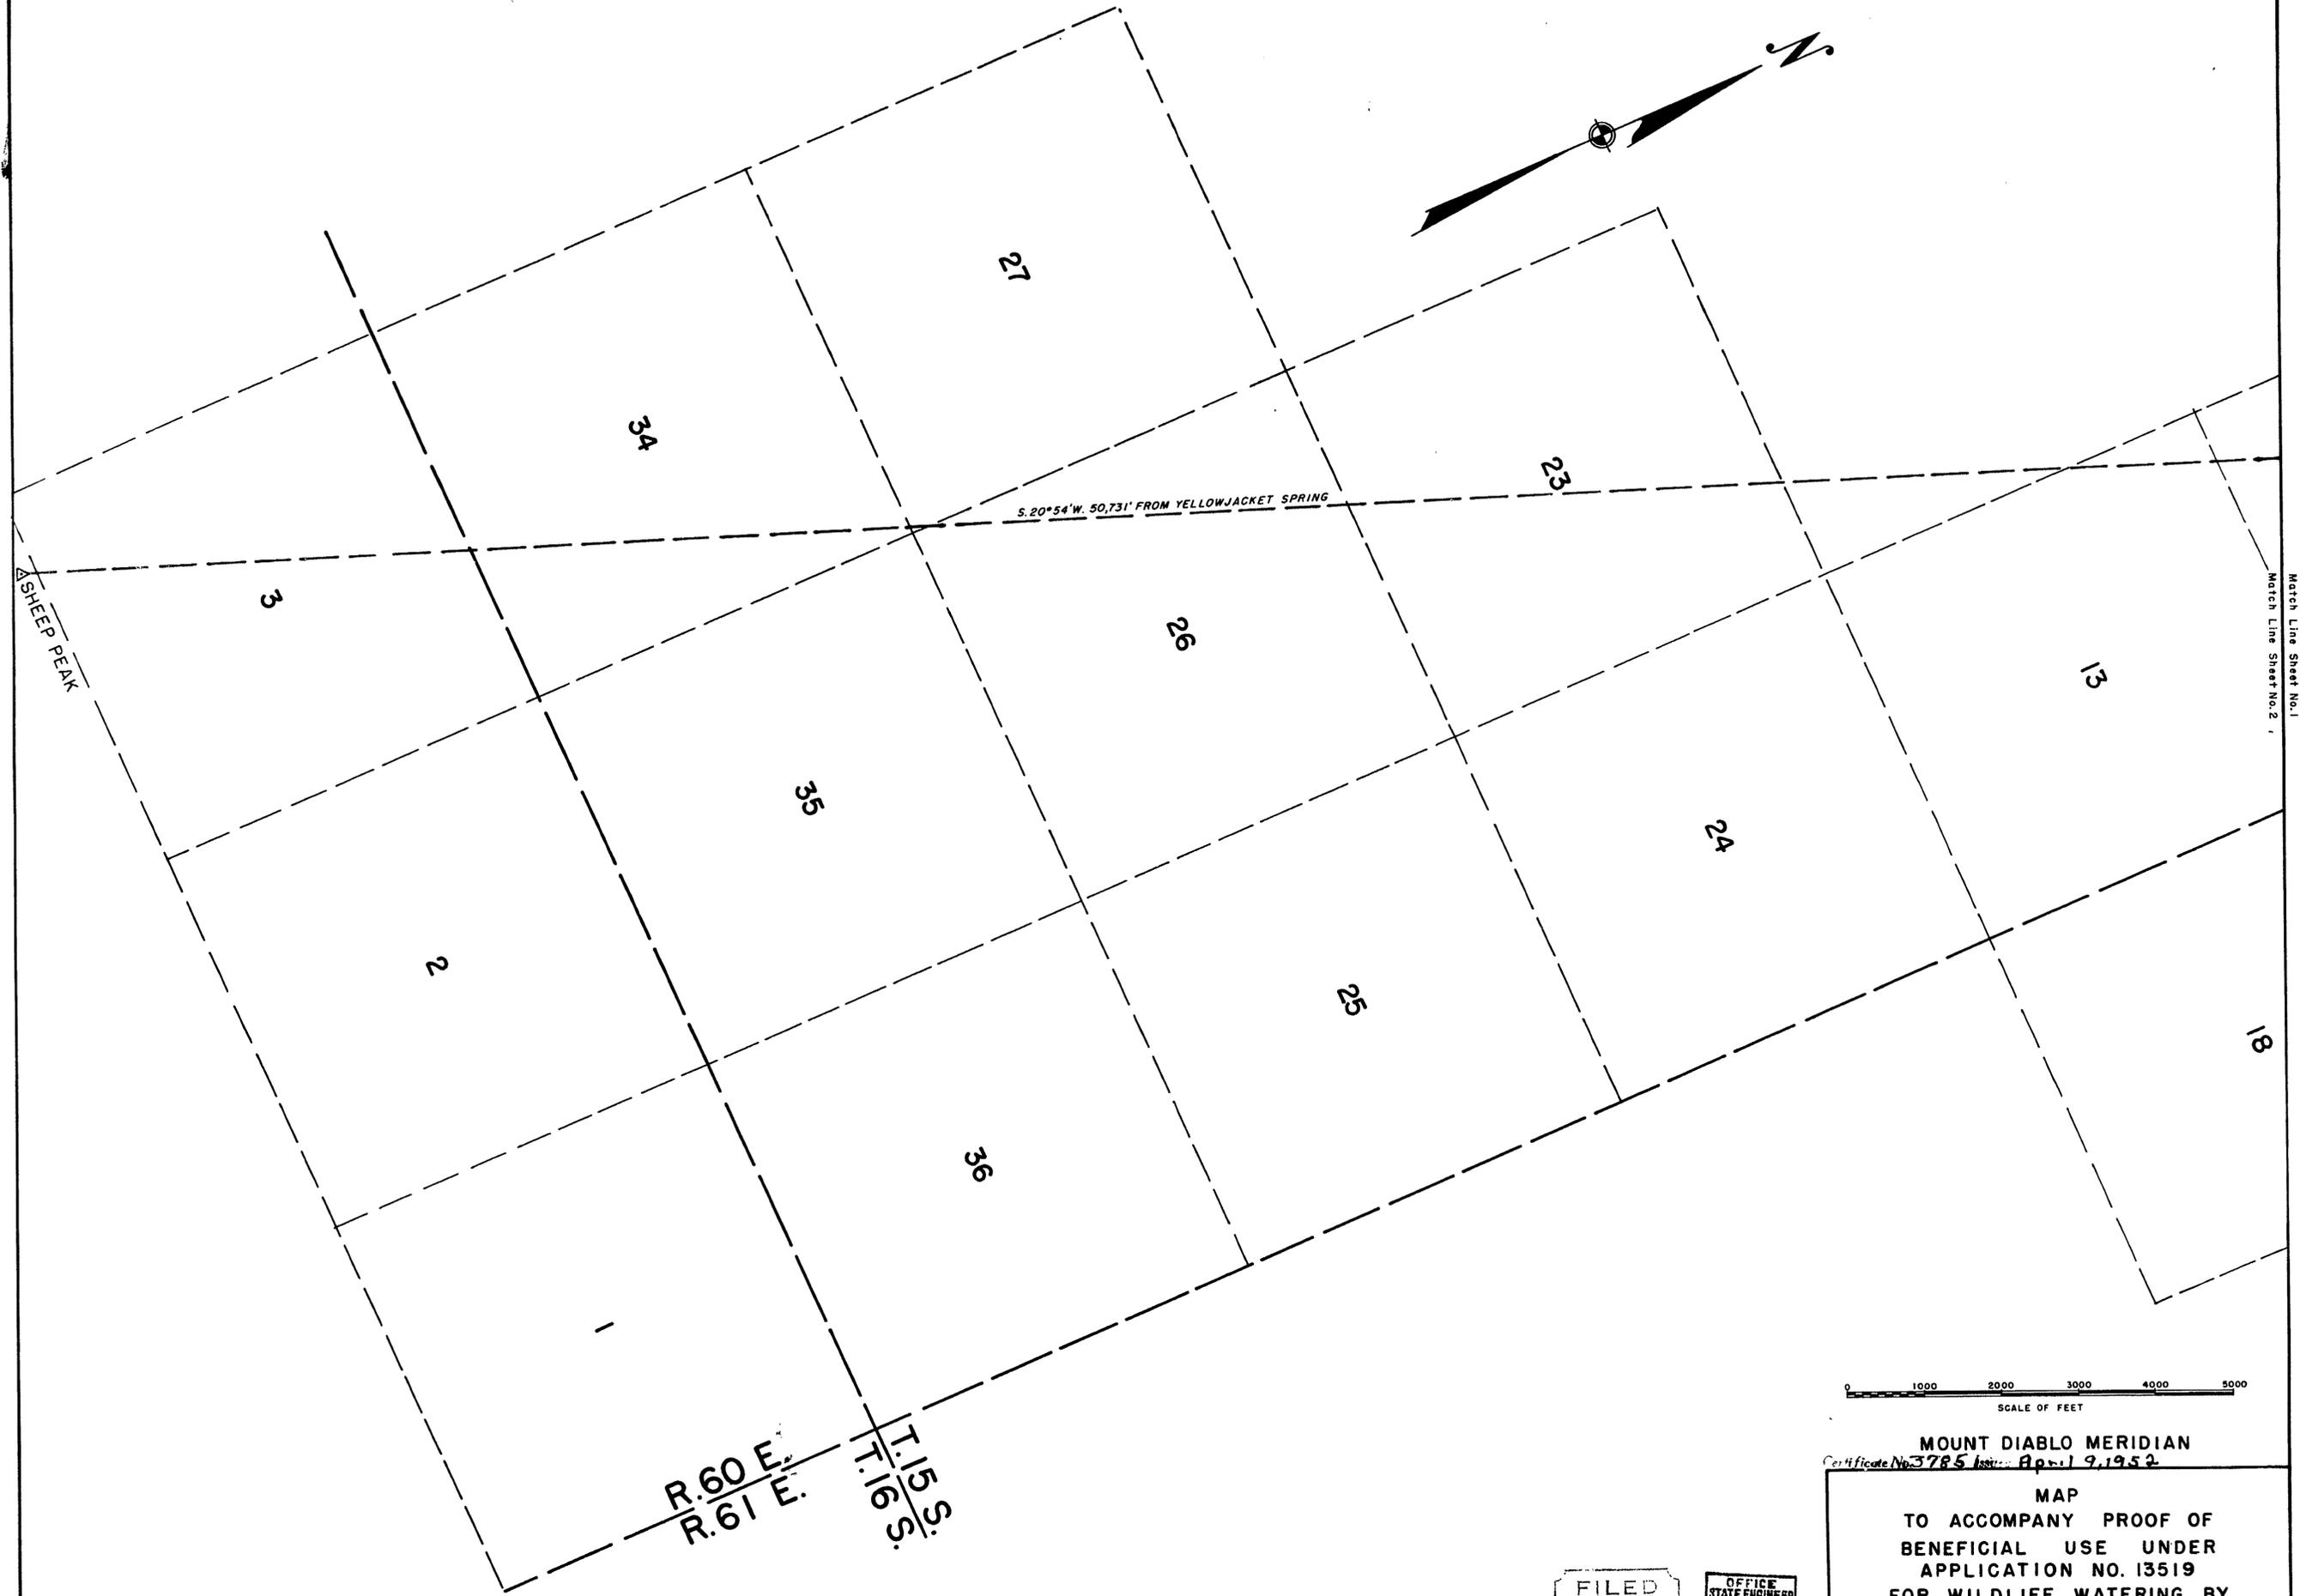

Match Line Sheet No. 1
Match Line Sheet No. 2

0 1000 2000 3000 4000 5000
SCALE OF FEET

MOUNT DIABLO MERIDIAN
Certificate No. 3785 Issued April 9, 1952

MAP
TO ACCOMPANY PROOF OF
BENEFICIAL USE UNDER
APPLICATION NO. 13519
FOR WILDLIFE WATERING BY
THE FISH AND WILDLIFE SERVICE
FROM YELLOWJACKET SPRING

FILED
Jan. 9, 1952
STATE ENGINEER'S OFFICE

OFFICE
STATE ENGINEER
JAN 9 1952
RECEIVED
ANS.

M. E. S. 12-51 SHEET NO. 2 OF 2 SHEETS

13519