


| SECTION | SUB-DIVISION | TOWNSHIP | RANGE | CULTIVATED ACRES | DESCRIPTION OF CULTIVATION | DATE OF FIRST CULTIVATION |
|---------|--------------|----------|-------|------------------|----------------------------|---------------------------|
| 28 | SE1/4, NW1/4 | 28N | 49E | 18.9 | BRUSH PASTURE | |
| " | SW1/4, NE1/4 | " | " | 0.3 | " | |
| " | SW1/4, NE1/4 | " | " | 0.1 | " | |
| " | NW1/4, SW1/4 | " | " | 7.9 | " | |
| " | NE1/4, SE1/4 | " | " | 3.8 | " | |
| " | NE1/4, SE1/4 | " | " | 0.4 | " | |
| " | SW1/4, NW1/4 | " | " | 2.4 | ALFALFA | |
| " | SW1/4, NE1/4 | " | " | 3.5 | " | |
| " | NE1/4, SW1/4 | " | " | 7.9 | " | |
| " | NW1/4, SE1/4 | " | " | 5.8 | " | |
| " | " | " | " | 22.8 | ALFALFA | |
| " | NE1/4, SE1/4 | " | " | 29.3 | " | |
| | | | | 126.8 | | |

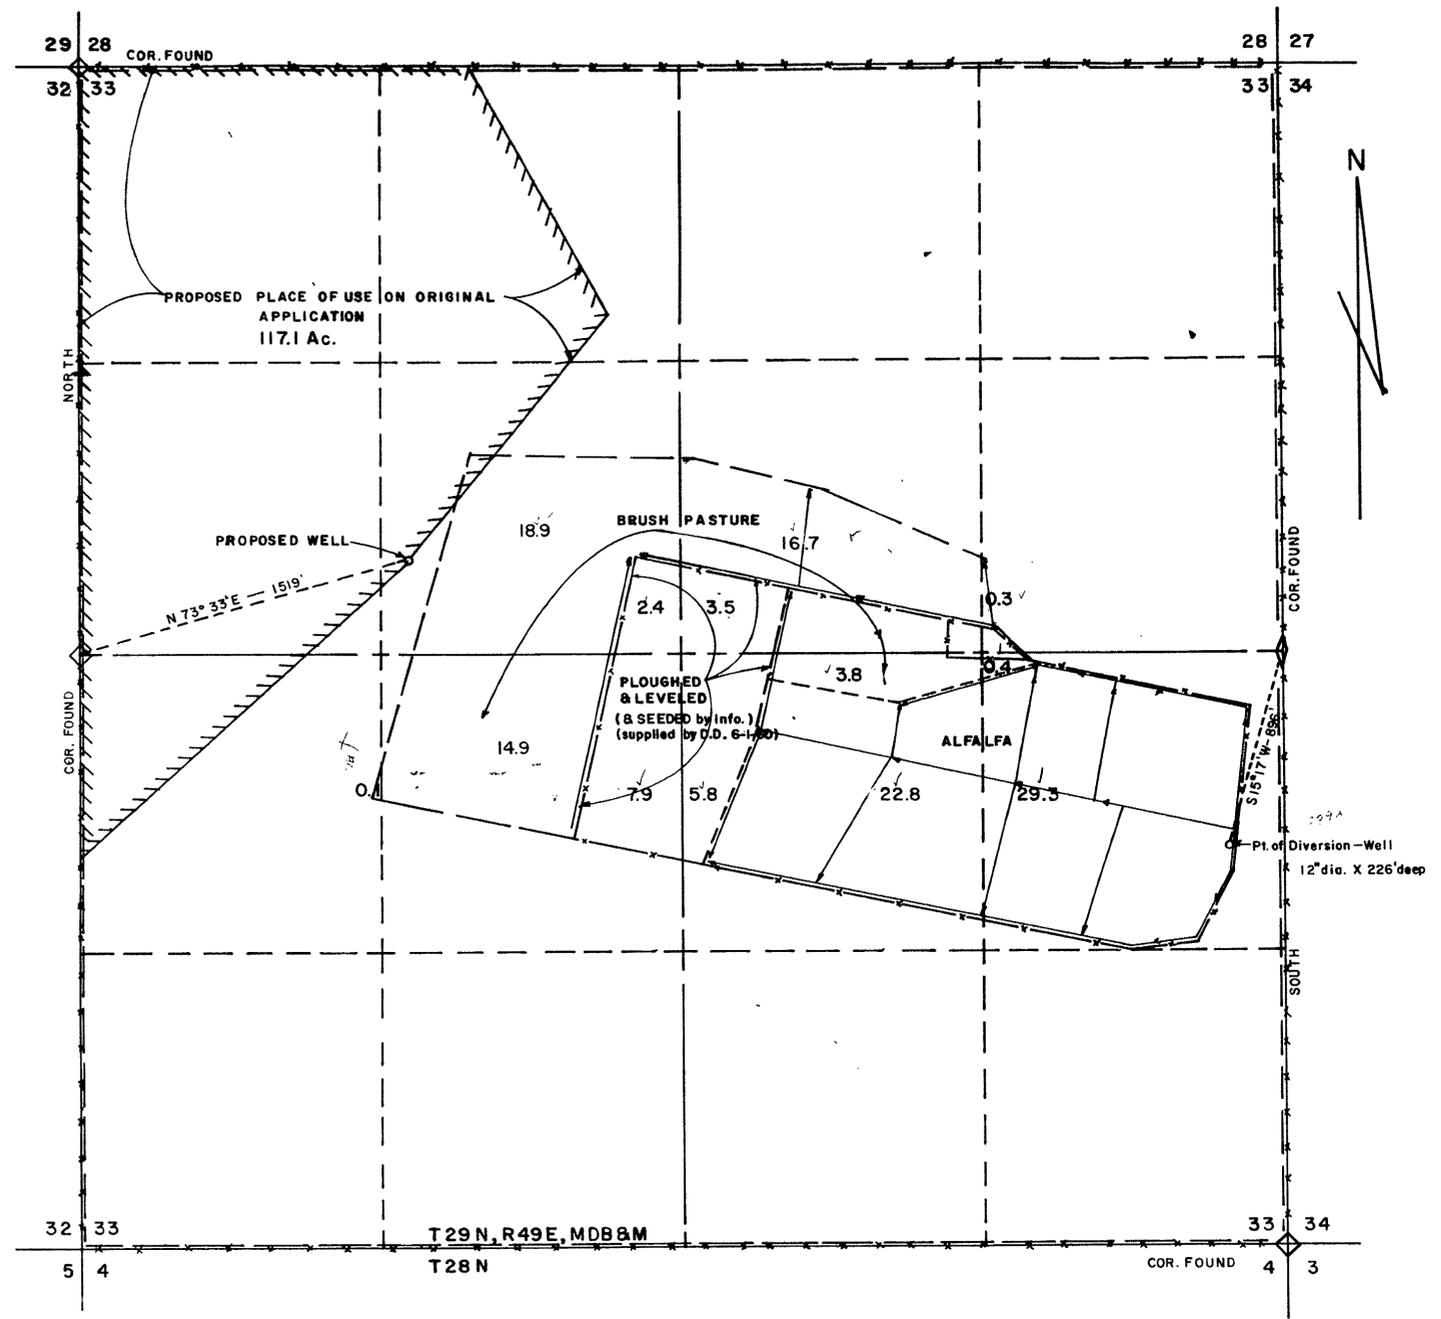


STATE OF NEVADA
 COUNTY OF ELKO SS.

I, W. H. Settelmeyer, being first duly sworn, depose and say that this map, consisting of one sheet, has been correctly drawn to the designated scale from field notes of a survey made under my supervision and direction on the 28th day of May, 1960; that it truly and correctly represents the location and extent of the works to divert water from an underground source in Eureka County, by Dewey Dan for irrigation and domestic purposes under Application No. 13535. That the point of diversion, the location, size of the diverting conduit, location and description of all measuring devices, the location and extent of lands owned or controlled by the applicant upon which water applied for under Application No. 13535 is used, together with the area and kind of culture in each 40-acre subdivision, and the location and names of all other works or streams which are crossed by or connected with said works are fully and correctly designated thereon.

W. H. Settelmeyer
 (State Water Right Surveyor)

Subscribed and sworn to before me *Paul Weirauch*
 this 1st day of June, 1960. Notary Public in and for Elko County, Nevada

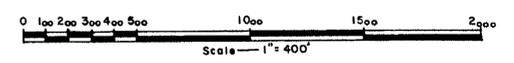

FILED
 June 6, 1960
 STATE ENGINEER'S OFFICE

MAP
 TO ACCOMPANY PROOF OF BENEFICIAL USE UNDER
 APPLICATION No. 13535
 BY DEWEY DAN FROM AN UNDERGROUND SOURCE

map Rec'd. May 4, 1957 not used for this certificate under 18998

CERTIFICATE No. 5553 ISSUED June 13, 1963

18998 13535 *File Under*