



T. 22 N. R. 54 E.				
SEC.	SUBDIVISION	CULTIVATED AREA.	DESCRIPTION OF CULTURE.	DATE OF FIRST CULTURE.
22	SE 1/4 NW 1/4	2 A.	GRAIN	
"	NE 1/4 SW 1/4	36 A.	GRAIN	
"	SE 1/4 SW 1/4	35 A.	GRAIN, ALFALFA, FALLOW	
27	NE 1/4 NW 1/4	40 A.	" " "	
"	SE 1/4 NW 1/4	40 A.	ALFALFA, FALLOW	
"	NE 1/4 SW 1/4	92 A.	ALFALFA, GARDEN	

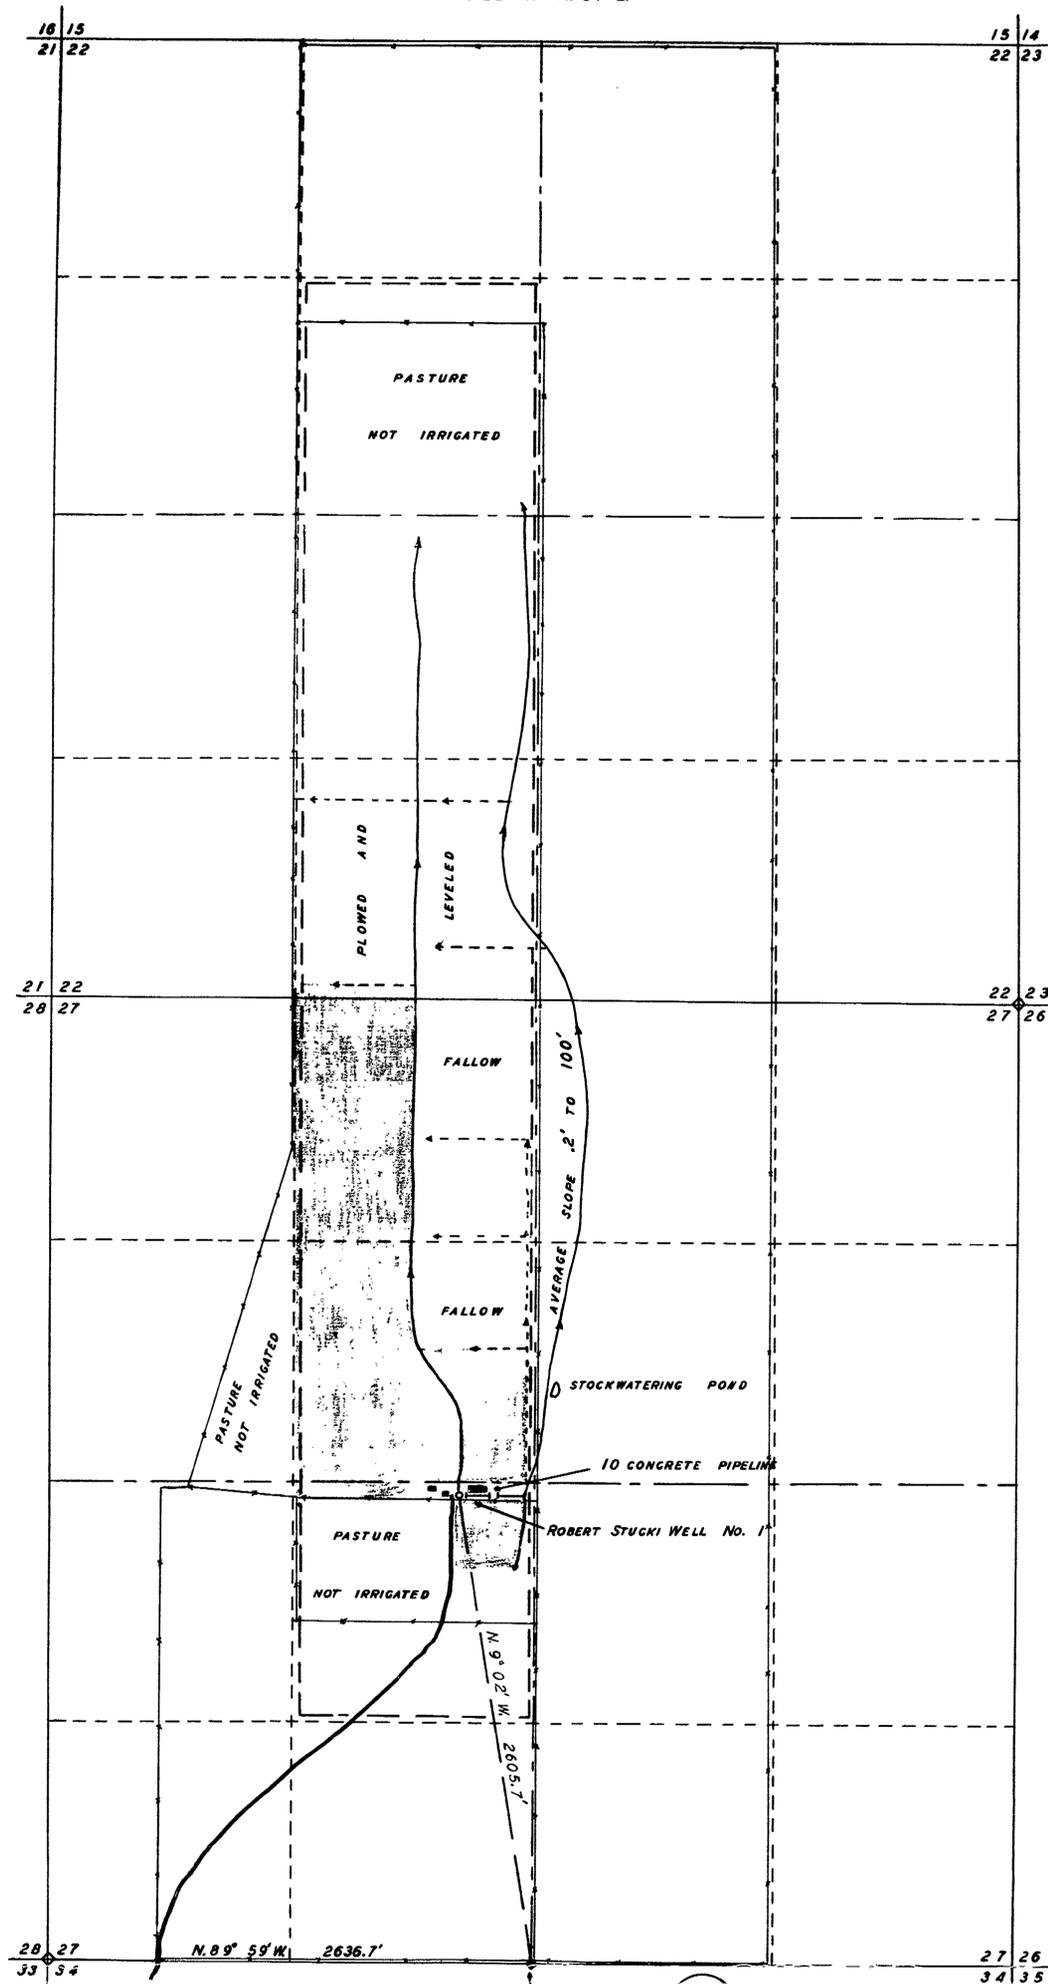

BEARING WAS OBTAINED FROM GENERAL LAND OFFICE SURVEYS.

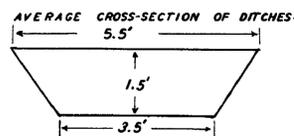


STATE OF NEVADA, }
 COUNTY OF EUREKA, } ss
 I, FLOYD SADLER, BEING FIRST DULY SWORN, DEPOSE AND SAY THAT THIS MAP, CONSISTING OF ONE SHEET, HAS BEEN CORRECTLY DRAWN TO THE DESIGNATED SCALE FROM FIELD NOTES OF A SURVEY MADE BY ME ON OCTOBER 26, 1956; THAT IT TRULY AND CORRECTLY REPRESENTS THE LOCATION AND EXTENT OF THE WORKS USED TO DIVERT WATER FROM AN UNDERGROUND SOURCE, IN EUREKA COUNTY, BY ROBERT STUCKI FOR IRRIGATION AND DOMESTIC PURPOSES UNDER APPLICATION NO 13650. THAT THE POINT OF DIVERSION, THE LOCATION, SIZE AND GRADES OF THE DIVERTING CHANNEL, LOCATION AND DESCRIPTION OF ALL MEASURING DEVICES, THE LOCATION AND EXTENT OF LANDS OWNED OR CONTROLLED BY THE APPLICANT UPON WHICH WATER APPLIED FOR UNDER APPLICATION NO 13650 IS USED, TOGETHER WITH THE AREA AND KIND OF CULTURE IN EACH 40-ACRE SUBDIVISION, AND THE LOCATION AND NAMES OF ALL OTHER WORKS OR STREAMS WHICH ARE CROSSED BY OR CONNECTED WITH SAID WORKS ARE FULLY AND CORRECTLY DESIGNATED THEREON.

Floyd Sadler
 STATE WATER RIGHT SURVEYOR.

SUBSCRIBED AND SWORN TO BEFORE ME THIS 9th DAY OF FEBRUARY, 1957.

E. W. Starn
 County Recorder, Eureka County, Nevada

NOTE:
 THIS WELL IS A 12" DRILLED WELL 92' DEEP. AN 8" FAIRBANKS MORSE PUMP DRIVEN BY A 28 HORSEPOWER DIESEL MOTOR IS INSTALLED. THE MAXIMUM FLOW OF WELL IS 1350 GAL. PER MIN. THE AVERAGE FLOW IS 1250 GAL. PER MIN. PUMP HOUSE IS 4' EAST OF WELL.

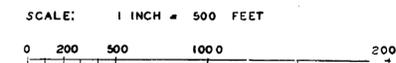

FILED
 MAR 1957
 STATE ENGINEER'S OFFICE

36380
 MAP
 TO ACCOMPANY PROOF OF BENEFICIAL USE UNDER APPLICATION NO. 13650 FOR IRRIGATION AND DOMESTIC PURPOSES BY ROBERT STUCKI FROM AN UNDERGROUND SOURCE

36380 13650