


SECTION	SUB-DIVISION	TOWN-SHIP	RANGE	CULTIVATED ACRES	DESCRIPTION OF CULTURE	DATE OF FIRST CULTURE
2	SW <sup>1</sup> / <sub>4</sub> SW <sup>4</sup>	11 N.,	56 E.	23.51	Alfalfa	
"	NE <sup>1</sup> / <sub>4</sub> SW <sup>4</sup>	" "	" "	10.30	"	
"	" "	" "	" "	1.82	Orchard	
"	SE <sup>1</sup> / <sub>4</sub> SW <sup>4</sup>	" "	" "	0.68	Orchard	
"	" "	" "	" "	17.91	Alfalfa	
"	" "	" "	" "	12.21	Grain	
"	NW <sup>1</sup> / <sub>4</sub> SE <sup>4</sup>	" "	" "	21.3	Wheat	
"	" "	" "	" "	12.95	Alfalfa	
"	SW <sup>1</sup> / <sub>4</sub> SE <sup>4</sup>	" "	" "	7.0	"	
"	" "	" "	" "	33.0	Grain	
TOTAL				140.68	ACRES	

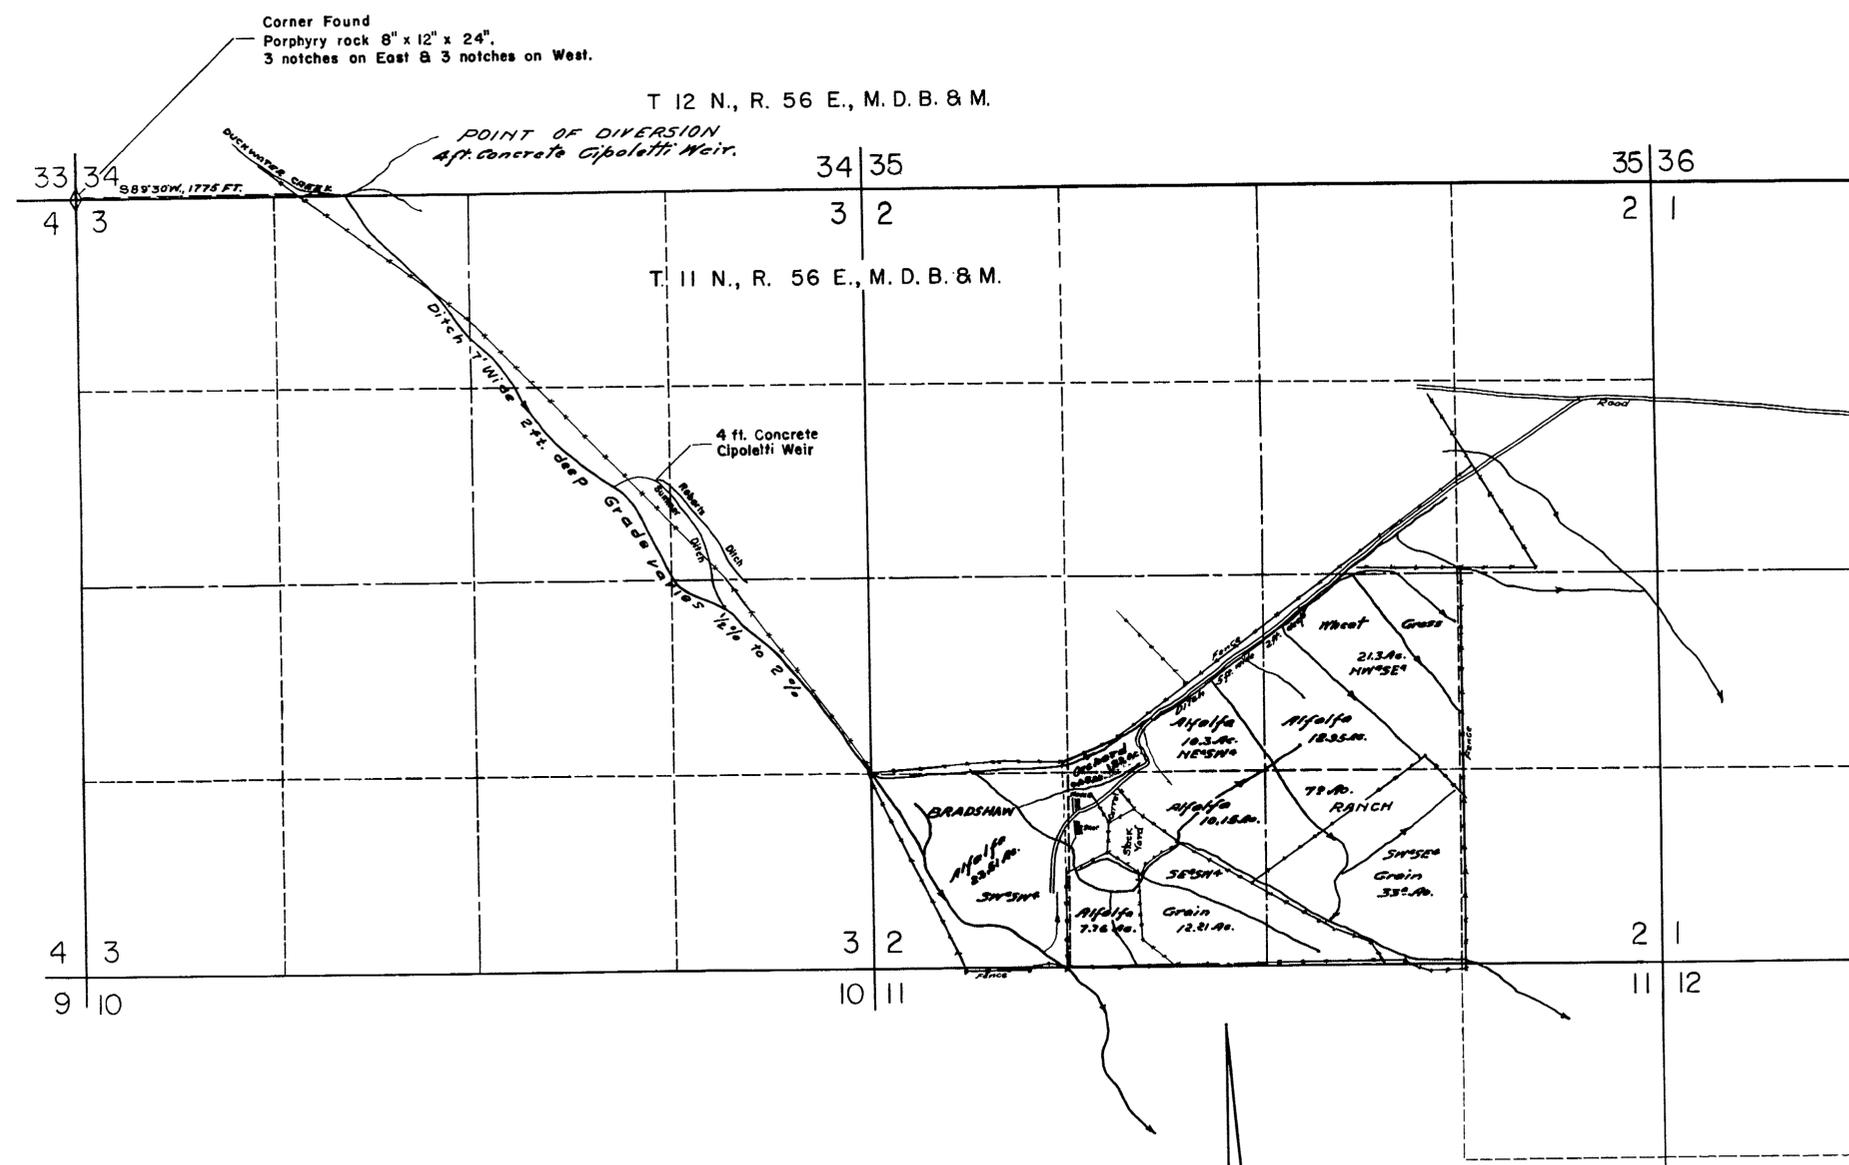

STATE OF NEVADA } ss  
 County of White Pine }

I, Robert W. Millard, being first duly sworn, depose and say that this map consisting of one sheet has been correctly drawn to the designated scale from field notes of a survey made by me between the 7th and 11th days of September 1955, that it truly and correctly represents the location and extent of the works used to divert water from DUCKWATER CREEK in NYE COUNTY by Karl & Mae Bradshaw for irrigation purposes under application No. 13671. That the point of diversion, the location, size and grades of the diverting channel and description of all measuring devices, the location and extent of lands owned or controlled by the applicant upon which water applied for under application No. 13671 is used together with the area and kind of culture in each 40-acre subdivision and the location and names of all other works or streams which are crossed by or connected with said works are fully and correctly designated thereon.

*Robert W. Millard*  
 State Water Right Surveyor  
 SUBSCRIBED AND SWORN TO BEFORE ME THIS 13th DAY OF September, 1955.  
*Robert W. Millard*  
 NOTARY PUBLIC IN AND FOR WHITE PINE COUNTY NEVADA  
 MY COMMISSION EXPIRES DEC. 22 1957.



SCALE 1" = 600 FT.

FILED  
 SEP 17 1955  
 STATE ENGINEER'S OFFICE

1955 SEP 17 11 12

MAP TO ACCOMPANY PROOF OF  
 BENEFICIAL USE UNDER PERMIT NO.  
 13671 FOR IRRIGATION  
 BY KARL & MAE BRADSHAW  
 FROM DUCKWATER CREEK  
 SURVEYED BY F. W. MILLARD & SON ELY, NEVADA

13671