

STATE OF NEVADA S.S.
County of White Pine



I, Robert W. Millard, being first duly sworn, depose and say that this map, consisting of one sheet, has been correctly drawn to the designated scale from field notes of a survey made under my supervision and direction between the 4th and 6th days of September, 1957; that it truly and correctly represents the location and extent of the works used to divert water from LOWER GRUB CANYON WASH, in Eureka County, by PETE ETCHEVERRY for irrigation purposes under application No. 13674. That the point of diversion, the location, size and grades of the diverting channel, location and description of all measuring devices, the location and extent of lands owned or controlled by the applicant upon which water applied for under application No. 13674 is used, together with the area and kind of culture in each 40-acre subdivision, and the location and names of all other works or streams which are crossed by or connected with said works are fully and correctly designated thereon.

Robert W. Millard
State Water Right Surveyor

Subscribed and sworn to before me this 25th day of September, 1957.

Margaret K. Dillard
Notary Public in and for White Pine County, Nevada.
My commission expires February 25, 1961.

SECTION	SUB-DIVISION	TOWNSHIP	RANGE	CULTIVATED ACREAGE	DESCRIPTION OF CULTURE	DATE OF FIRST CULTURE
34	SE ⁴ NE ⁴	T.21N.	R.48E.	5.608	GRAIN	
"	NE ⁴ SE ⁴	"	"	1.155	"	
35	NE ⁴ SW ⁴	"	"	18.391	CRESTED WHEAT	
"	NW ⁴ SE ⁴	"	"	32.687	"	
"	"	"	"	.138	GARDEN	
TOTAL ACREAGE				58.117	ACRES	
PLOWED LAND READY FOR SEEDING						
34	SE ⁴ NE ⁴	T.21N.	R.48E.	6.598	PLOWED LAND	
"	NE ⁴ SE ⁴	"	"	3.876	"	
35	SW ⁴ NW ⁴	"	"	40.000	"	
"	NW ⁴ SW ⁴	"	"	19.546	"	
"	NE ⁴ SW ⁴	"	"	21.609	"	
TOTAL ACREAGE				91.629	ACRES	

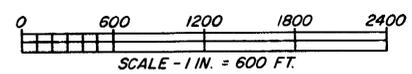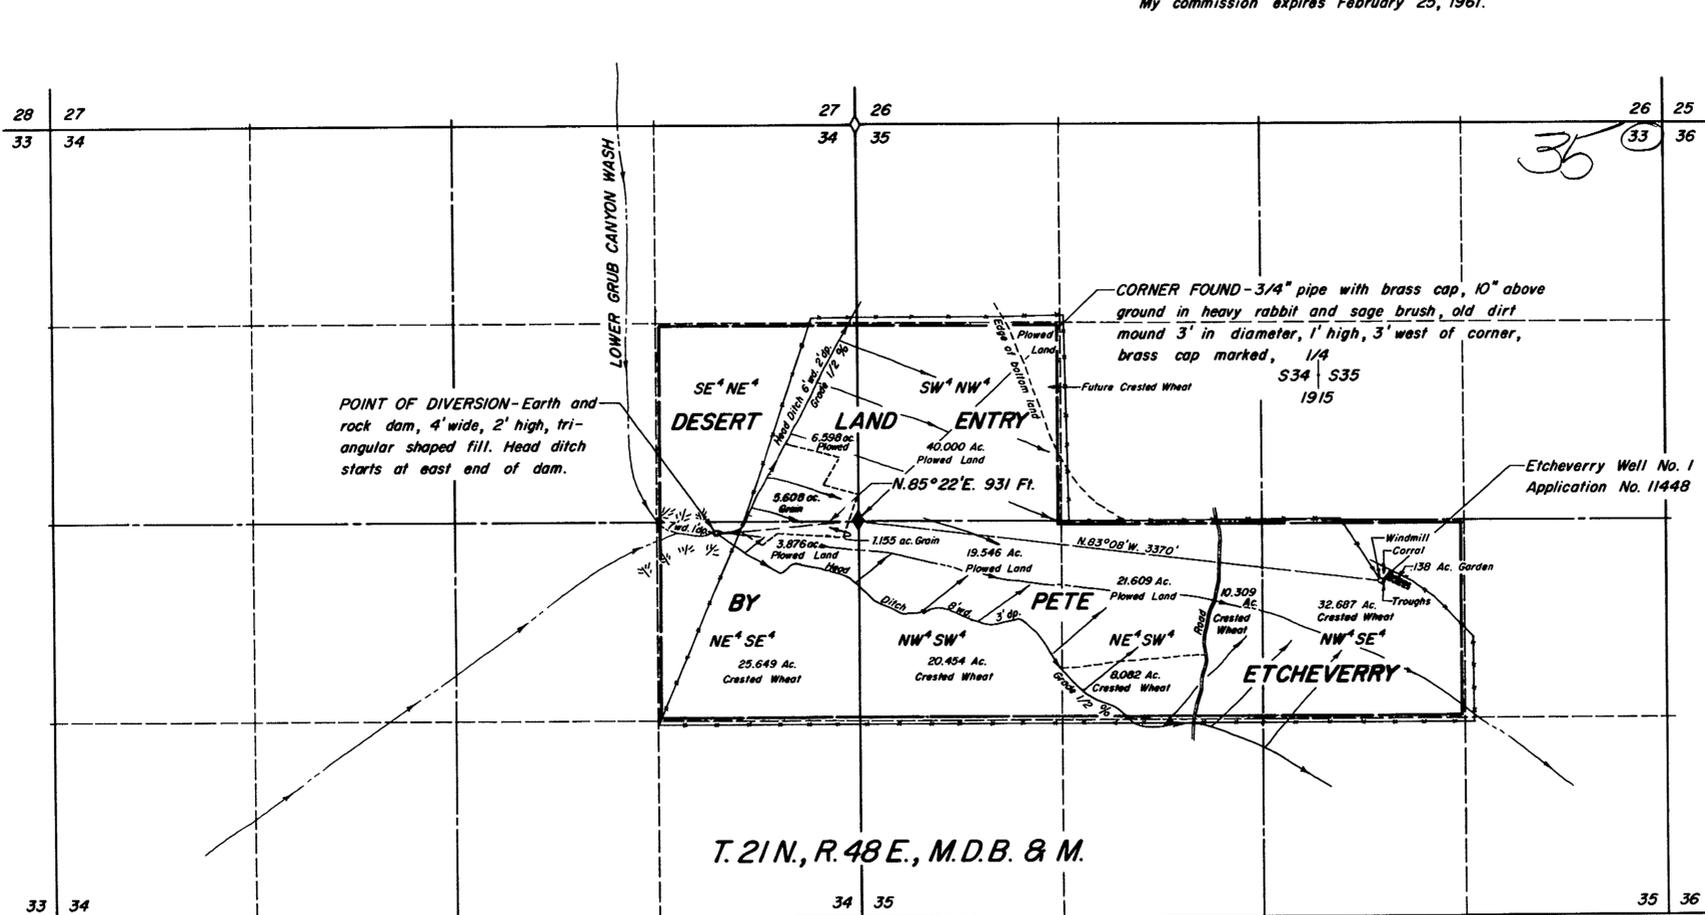

FILED
Oct. 5, 1959
STATE ENGINEER'S OFFICE

MAP TO ACCOMPANY PROOF OF
BENEFICIAL USE UNDER PERMIT No. 13674
FOR
IRRIGATION
BY
PETE ETCHEVERRY
FROM LOWER GRUB CANYON WASH
SURVEYED BY F.W. MILLARD & SON ELY, NEVADA
SEPTEMBER 25, 1957

CERTIFICATE NO. 4990 ISSUED Feb. 19, 1960

REVISED TO OCTOBER 1, 1959

13674