


CULTURE IN SEC. 1, T. 21 S.
R. 53 E., M.D.B. & M.

ACRES	LOCATION	TYPE
39	NW 4 NE 4	WHEAT
36	NE 4 NE 4	"
39	SE 4 NE 4	"
40	SW 4 NE 4	"

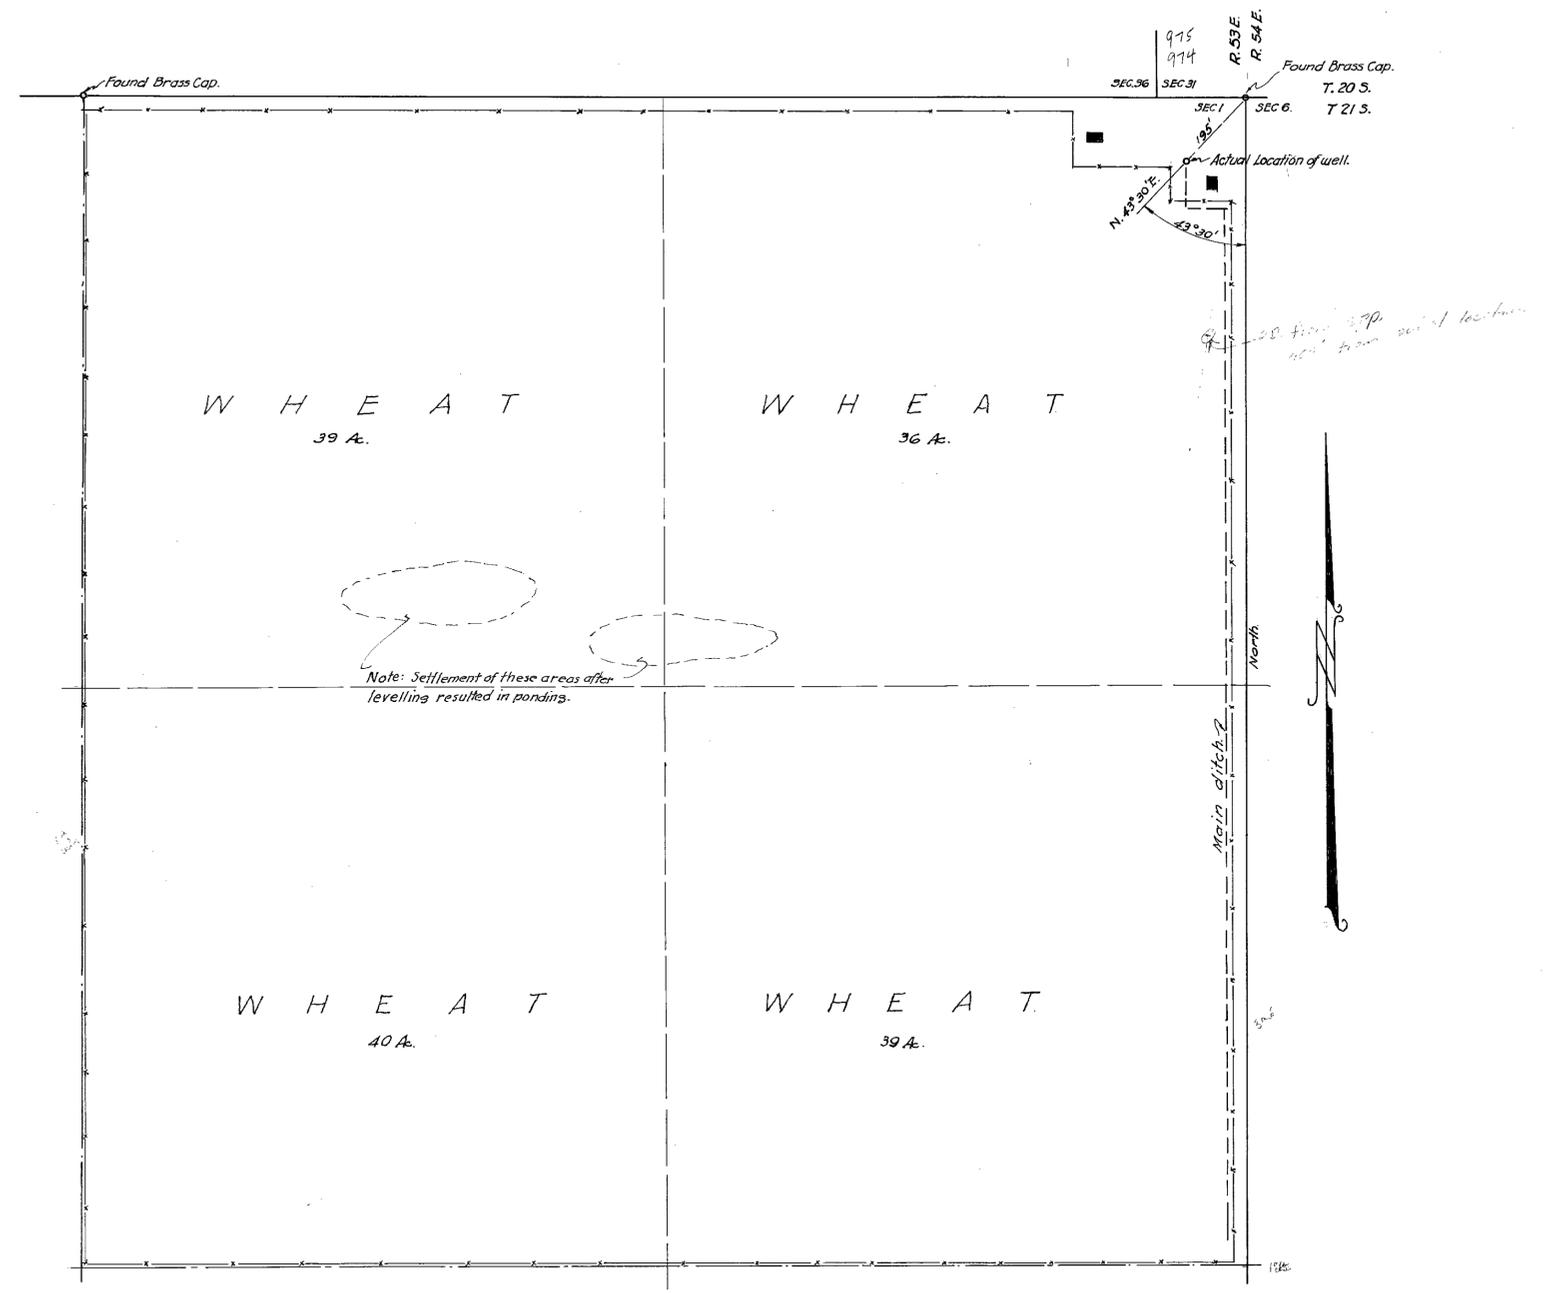

State of Nevada } S.S.
County of Clark }

I, Harlan Brown, being first duly sworn, depose and say that this map, consisting of one sheet, has been correctly drawn to the designated scale from the field notes of a survey made under my direction on the 5th day of August, 1959; that it truly and correctly represents the location and extent of the works used to divert water from the Pahrump Artesian Basin in Nye County by John Ezra McCowan and Beulah E. McCowan for domestic and irrigation purposes under Application No. 13691 that the point of diversion, location, size and grades of the diverting channel; location and description of all measuring devices; the location and extent of the lands owned or controlled by the applicant upon which water applied for under Application No. 13691 is used; together with the area and kind of culture in each 40 acre subdivision; and the location and names of all other works or streams which are crossed by, or connected with the said works are fully and correctly designated thereon.

Harlan Brown
State Water-Right Surveyor.

Subscribed and sworn to before me this 17th day of August, 1959.

Joseph W. Brown
Notary Public in and for Clark County, Nevada.

My Commission Expires Sept. 27, 1961



FILED
Sept. 2, 1959
STATE ENGINEER'S OFFICE

Basis of Bearings: G.L.O. Township Plat.

MAP TO ACCOMPANY
PROOF OF BENEFICIAL USE UNDER
APPLICATION No. 13691 FOR
IRRIGATION & DOMESTIC PURPOSES
by
JOHN EZRA MCCOWAN
AND
BEULAH E. MCCOWAN
from PAHRUMP ARTESIAN BASIN,
NYE COUNTY, NEVADA.

CERTIFICATE No. 5731 ISSUED June 19, 1961

79970 77991 13691

7-24
JHT
Map July 93
OK lots of
strawing see covered
current States map of NV