


Sec.	Subdivision	Township	Range	Cultivated acreage	Description of culture	Date of first culture
14	NE 1/4 SW 1/4	3 S	35 E	40	Barley, Clover	
14	NW 1/4 SW 1/4	"	"	5	" "	
14	NW 1/4 SW 1/4	"	"	33	Oats	
15	NE 1/4 SE 1/4	"	"	40	"	
15	NW 1/4 SE 1/4	"	"	17	"	
15	NW 1/4 SE 1/4	"	"	23	Sudan Grass	
15	NE 1/4 SW 1/4	"	"	38.23	" "	
15	NW 1/4 SW 1/4	"	"	11.70	" "	

STATE OF NEVADA }
COUNTY OF NYE } SS


I, Harry H. Hughes, being first duly sworn, depose and say that this map, consisting of one sheet, has been correctly drawn to the designated scale from field notes of a survey made by me (or under my supervision and direction) between the 10TH day of MAY and the 11TH day of MAY, 1960; that it truly and correctly represents the location and extent of the works used to divert water from AN UNDERGROUND SOURCE, IN ESMERALDA COUNTY, BY C. A. TOMLINSON, FOR IRRIGATION AND DOMESTIC purposes, under application number No. 13973. That the point of diversion, the location, size and grades of the diverting channel, location and description of all measuring devices, the location and extent of lands owned or controlled by the applicant upon which water applied for under application No. 13973 are used, together with the area and kind of culture in each 40-acre subdivision, and the location and names of all other works or streams which are crossed by or connected with said works are fully and correctly designated thereon.

Harry H. Hughes
State Water Right Surveyor

Subscribed and sworn to before me
this 1st day of May 1960
M. A. Jacobson
Notary Public in and for NYE County, Nevada
My Comm. Expires June 22, 1962

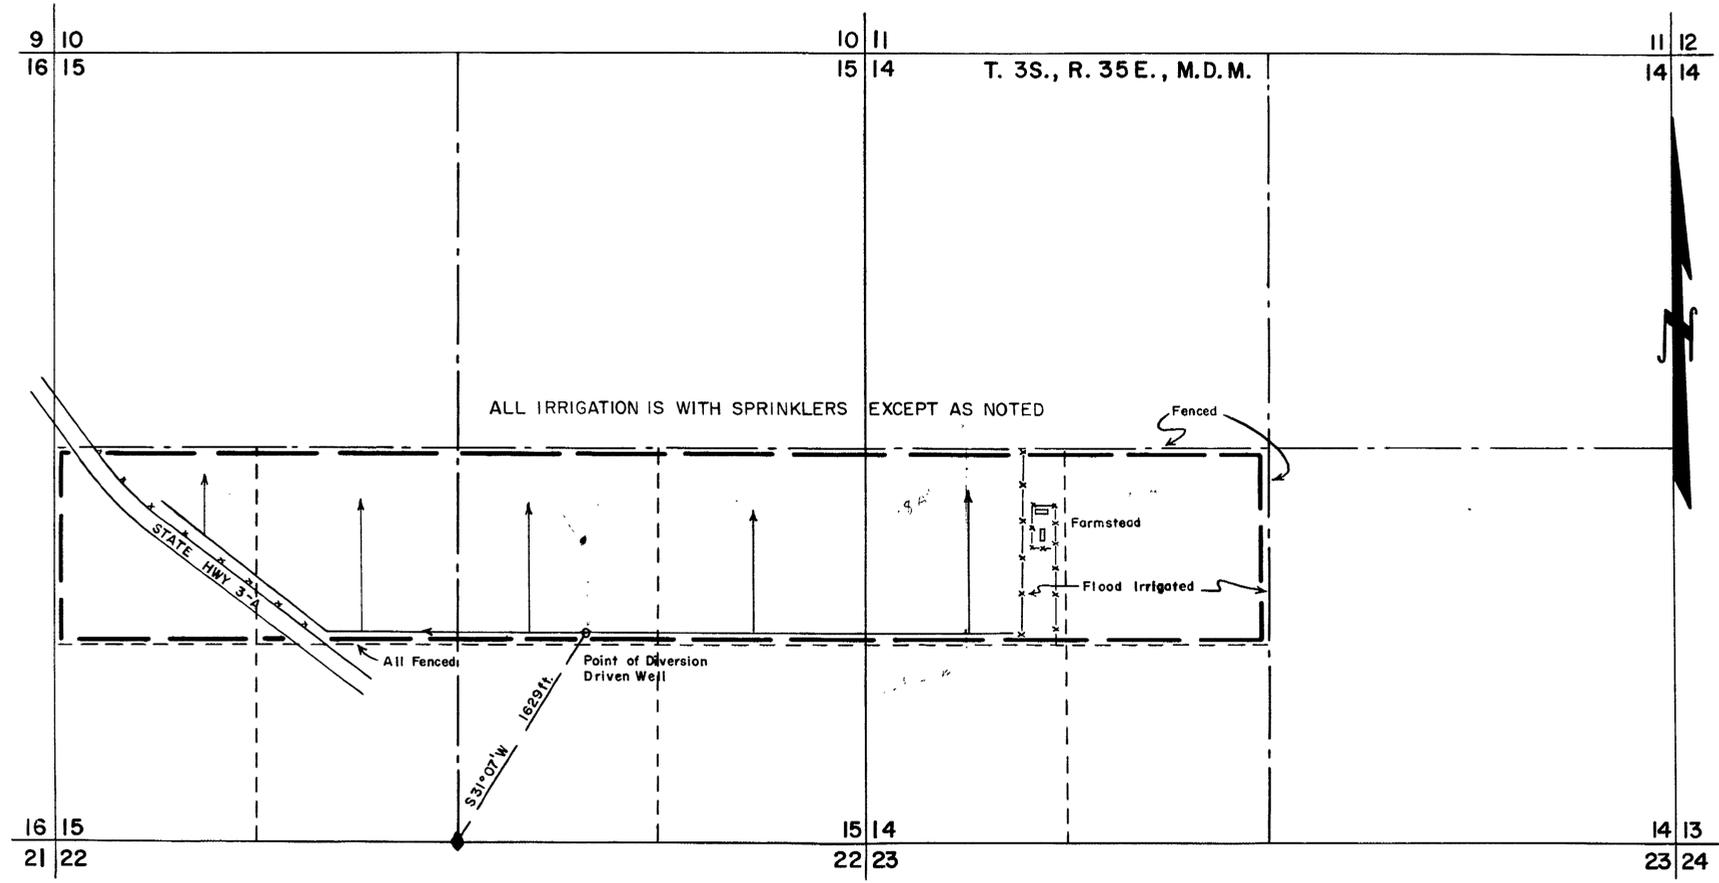

SCALE 1 in. = 600 ft.

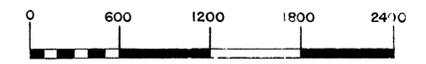

FILED
May 18, 1960
STATE ENGINEER'S OFFICE

MAP TO ACCOMPANY
PROOF OF BENEFICIAL USE
UNDER APPLICATION No. 13973
FOR
IRRIGATION & DOMESTIC
BY
C. A. TOMLINSON
FROM
UNDERGROUND SOURCE

CERTIFICATE No. 5068 ISSUED Nov. 30, 1960

34996 13973