


NE 1/4, SEC. 12, T. 17 S., R. 48 E., M. D. M.  
 NYE COUNTY, NEVADA

Sec.	Subdivision	Township	Range	Cultivated acreage	Description of culture	Date of first culture
12	NE 1/4, NE 1/4	17 S.	48 E.	16.7	OATS	
12	SE 1/4, NE 1/4	17 S.	48 E.	4.0	OATS	
12	SE 1/4, NE 1/4	17 S.	48 E.	4.7	PRIOR-OATS	

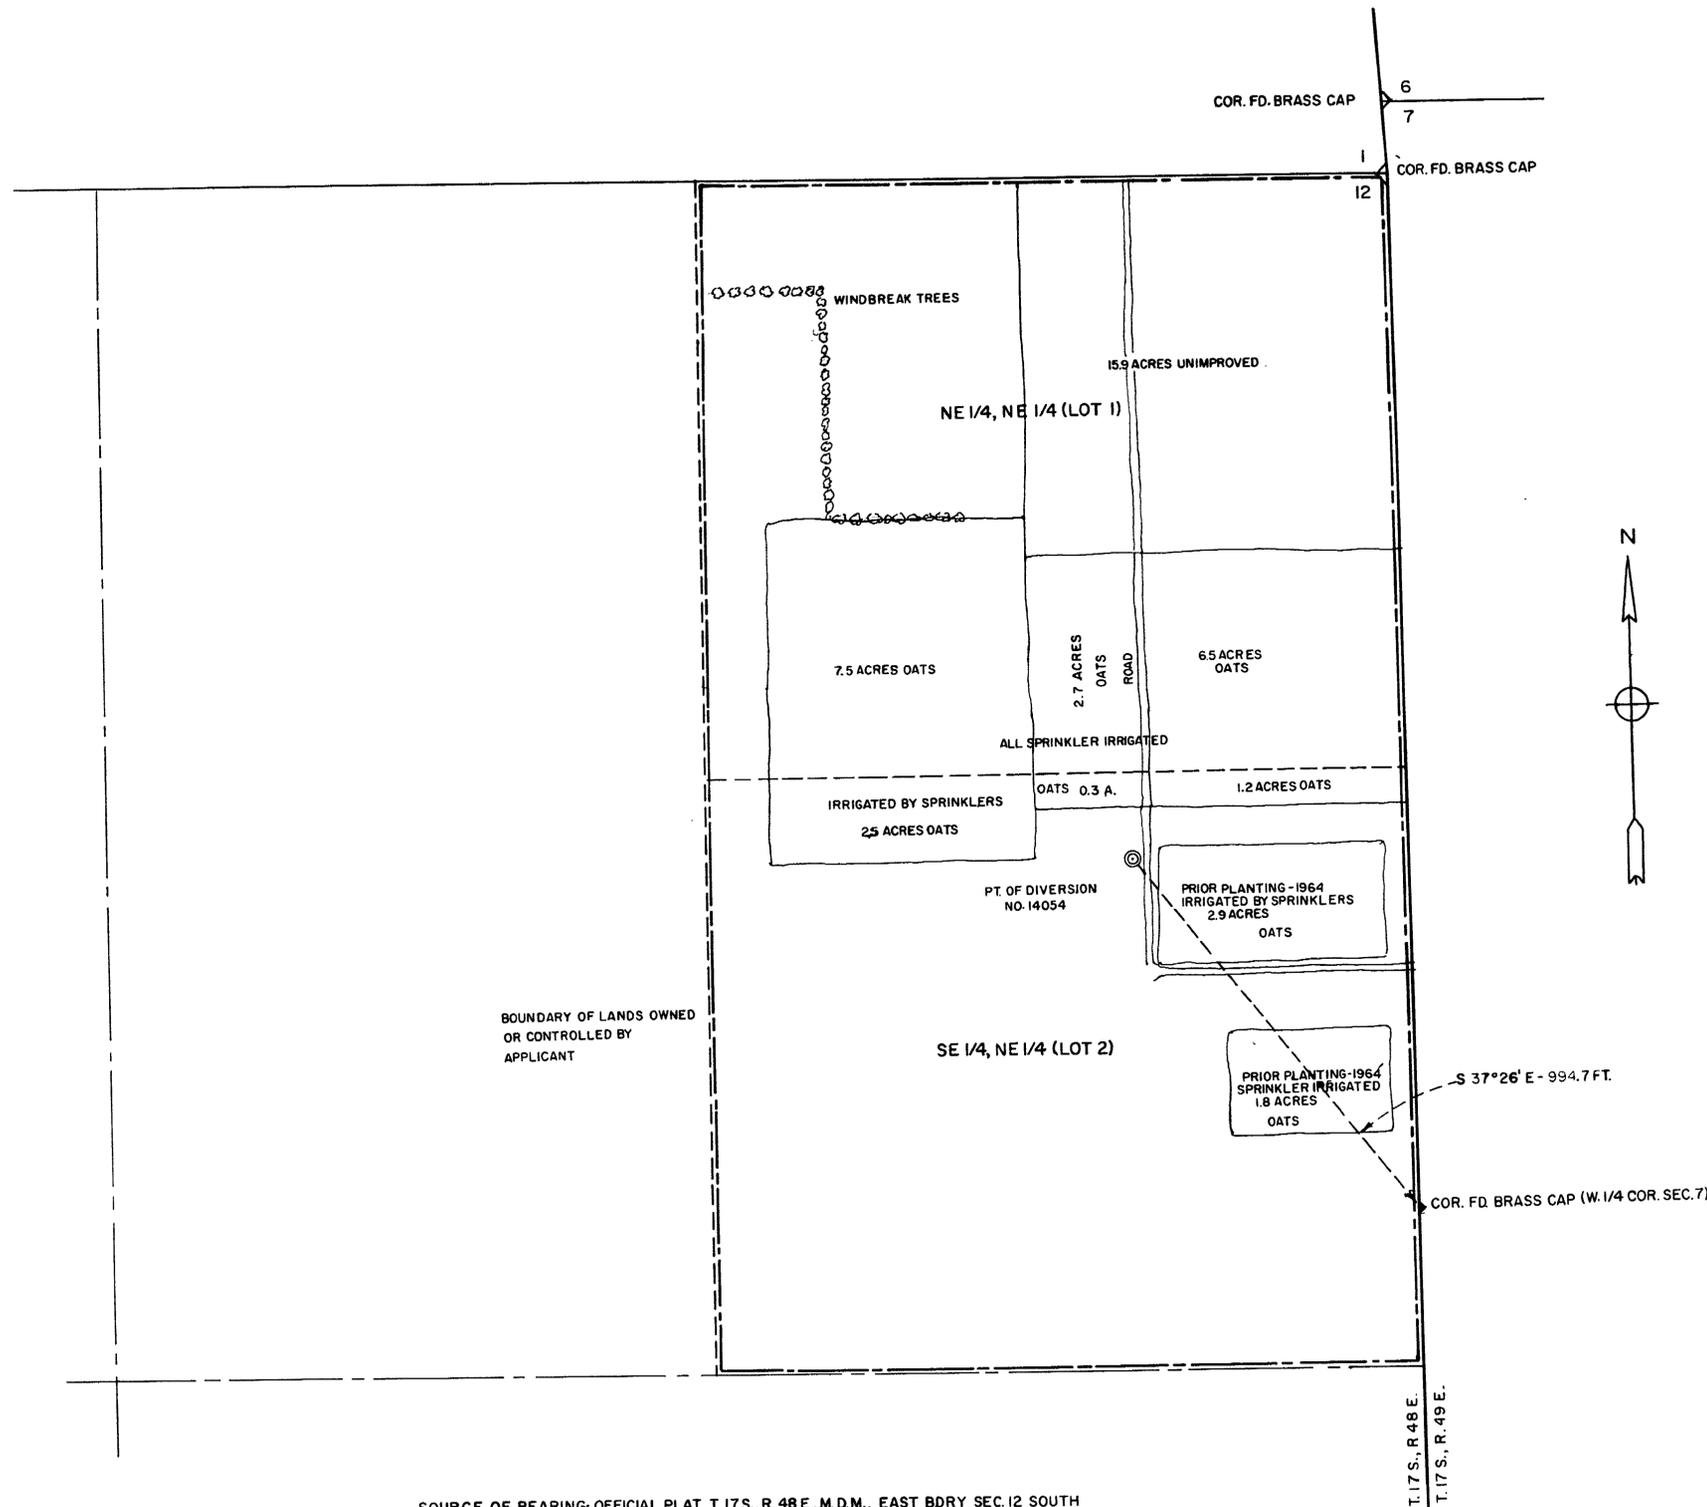


STATE OF NEVADA  
 COUNTY OF NYE

SS


I, James C. Perkins, Jr., being first duly sworn, depose and say that this map, consisting of one sheet, has been correctly drawn to the designated scale from field notes of a survey made by me (or under my supervision and direction) between the 25th day of February and the 23rd day of March, 1965; that it truly and correctly represents the location and extent of the works used to divert water from UNDERGROUND in NYE COUNTY by ALEXANDER E. BETTLES for IRRIGATION purposes, under application number No. 14054. That the point of diversion, the location, size and grades of the diverting channel, location and description of all measuring devices, the location and extent of lands owned or controlled by the applicant upon which water applied for under application No. 14054 are used, together with the area and kind of culture in each 40-acre subdivision, and the location and names of all other works or streams which are crossed by or connected with said works are fully and correctly designated thereon.

*James C. Perkins, Jr.*  
 State Water Right Surveyor

Subscribed and sworn to before me  
 this 23rd day of Nov. 1965  
*Paula A. Douglas*  
 Notary Public in and for Nye County, Nevada

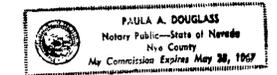


SCALE 1 in. = 200 ft.

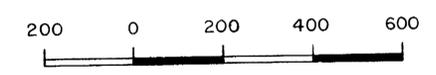

SOURCE OF BEARING: OFFICIAL PLAT T. 17 S., R. 48 E., M. D. M., EAST BDRY SEC. 12 SOUTH

OFFICE  
 STATE ENGINEER  
 NOV 26 1965

SERIAL NO. 6019 ISSUED April 20, 1966

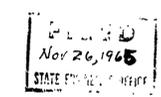

MAP TO ACCOMPANY  
 PROOF OF BENEFICIAL USE  
 UNDER APPLICATION No. 14054  
 FOR  
 IRRIGATION  
 BY  
 ALEXANDER E. BETTLES  
 FROM  
 UNDERGROUND

14054