


All in Sec. 15, T 16 S R 48 E			
Subdivision	Cultivated Acreage	Description of culture	Date of first culture
NE 1/4 NE 1/4	2.1	Experimental plots	
NE 1/4 NE 1/4	30.1	Castor Beans	
NE 1/4 NE 1/4	7.2	Maize	
SE 1/4 NE 1/4	7.6	"	
SE 1/4 NE 1/4	9.8	Castor Beans	

STATE OF NEVADA } 55
COUNTY OF NYE

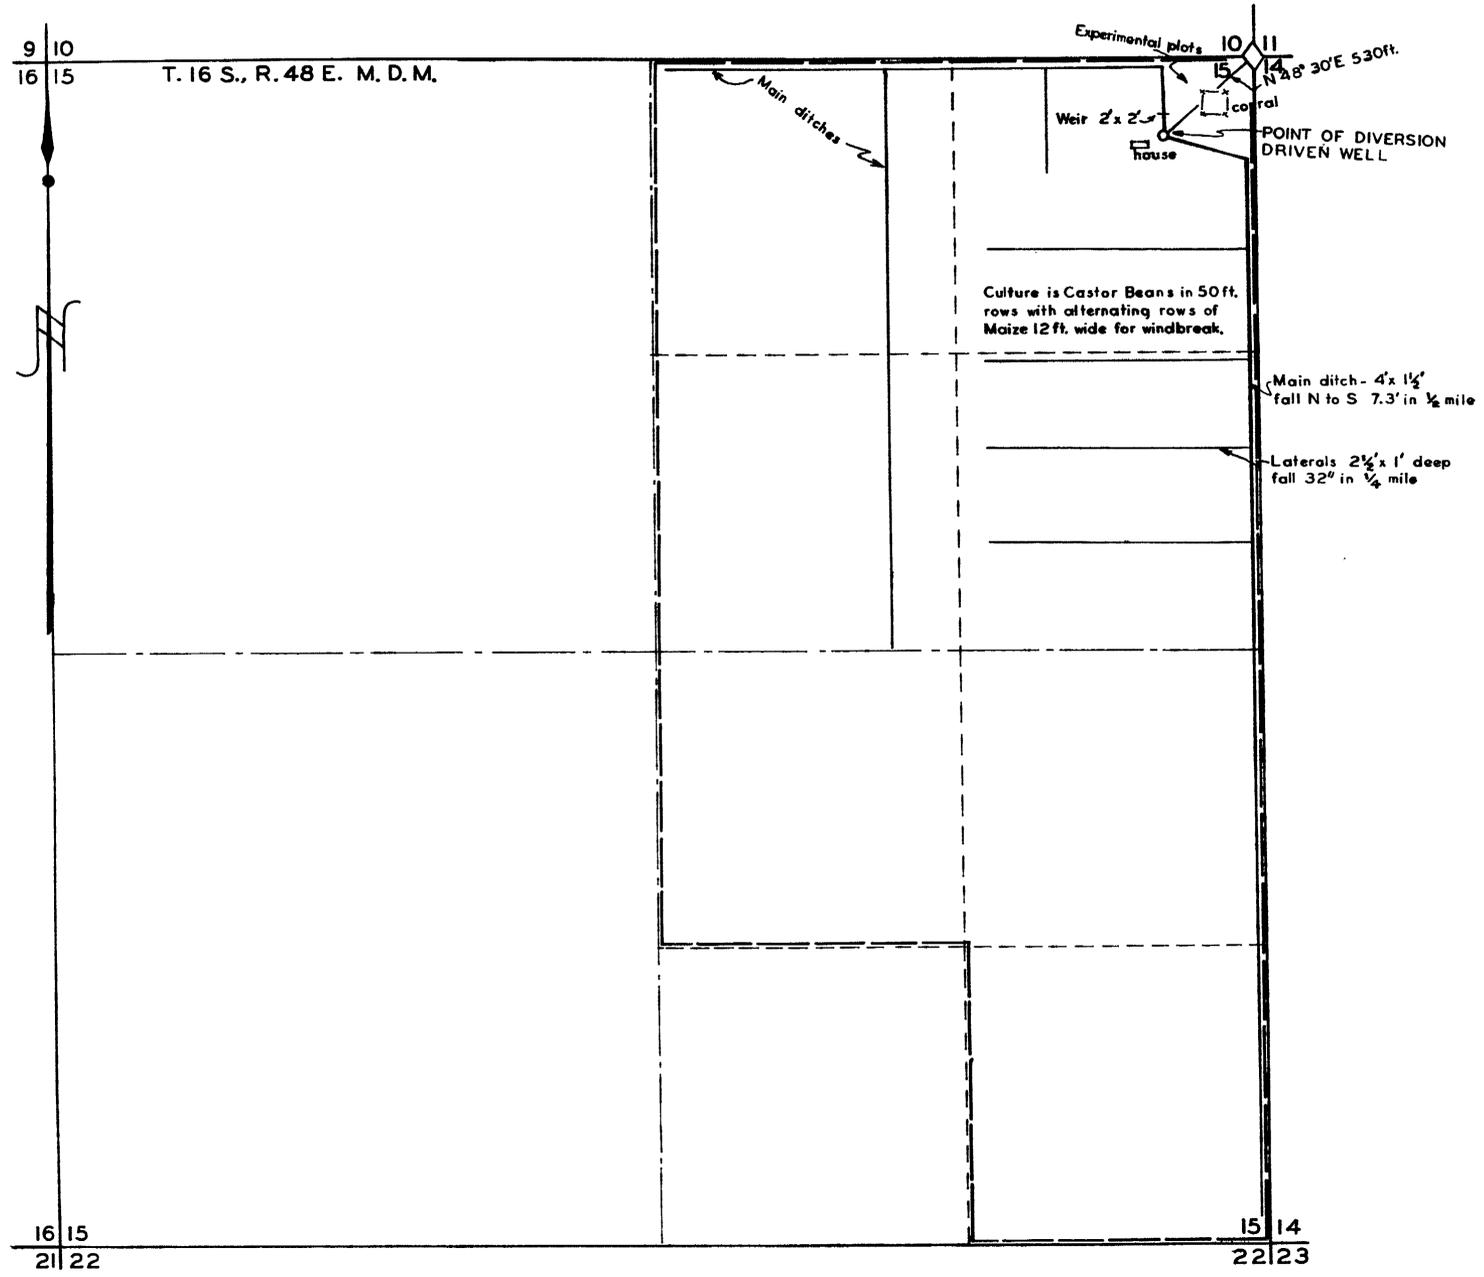


I, Harry H. Hughes, being first duly sworn, depose and say that this map has been correctly drawn to the designated scale from field notes of a survey made by me on Dec. 15, 1957; that it truly and correctly represents the location and extent of the works used to divert water from an underground source, in Nye County, by Edwin H. Mankinen, for irrigation purposes under application No. 14078. That the point of diversion, the location, size and grades of the diverting channel, location and description of all measuring devices, the location and extent of lands owned by the applicant upon which water applied for under application No. 14078 is used, together with the area and kind of culture in each 40-acre subdivision, and the location and names of all other works or streams which are crossed by or connected with said works are fully and correctly designated thereon.

Harry H. Hughes
State Water Right Surveyor

Subscribed and sworn to before me this 15 day of March, 1958.

Wenette Brubaker
Notary Public in and for Nye County, Nevada.

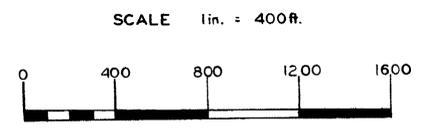

OFFICE OF THE STATE ENGINEER
1958 MAR 11 AM 10 48

FILED
MAR 11 1958
STATE ENGINEER'S OFFICE

Certificate No. 4703 April 9, 1958
Edwin H. Mankinen
Edwin H. Mankinen

MAP TO ACCOMPANY
PROOF OF BENEFICIAL USE
UNDER APPLICATION No. 14078
FOR
IRRIGATION
BY
EDWIN H. MANKINEN
FROM
UNDERGROUND SOURCE

14078