

Sec.	Subdivision	Township	Range	Cultivated acreage	Description of culture	Date of first culture
27	NE 1/4 SE 1/4	16 S.	R. 48 E	40	Alfalfa, Barley	


STATE OF NEVADA }  
 COUNTY OF NYE } SS

I, Harry H. Hughes, being first duly sworn, depose and say that this map, consisting of one sheet, has been correctly drawn to the designated scale from field notes of a survey made by me (or under my supervision and direction) between the 18th day of April and the 19th day of April, 1962; that it truly and correctly represents the location and extent of the works used to divert water from an underground source, in Nye County, by M. M. Delp, for irrigation purposes, under application number No. 14251. That the point of diversion, the location, size and grades of the diverting channel, location and description of all measuring devices, the location and extent of lands owned or controlled by the applicant upon which water applied for under application No. 14251 are used, together with the area and kind of culture in each 40-acre subdivision, and the location and names of all other works or streams which are crossed by or connected with said works are fully and correctly designated thereon.


*Harry H. Hughes*  
 State Water Right Surveyor

Subscribed and sworn to before me  
 this 23 day of April 1962

*M. Allen Jacobson*  
 Notary Public in and for Nye County, Nevada  
Notary Public since June 23, 1962

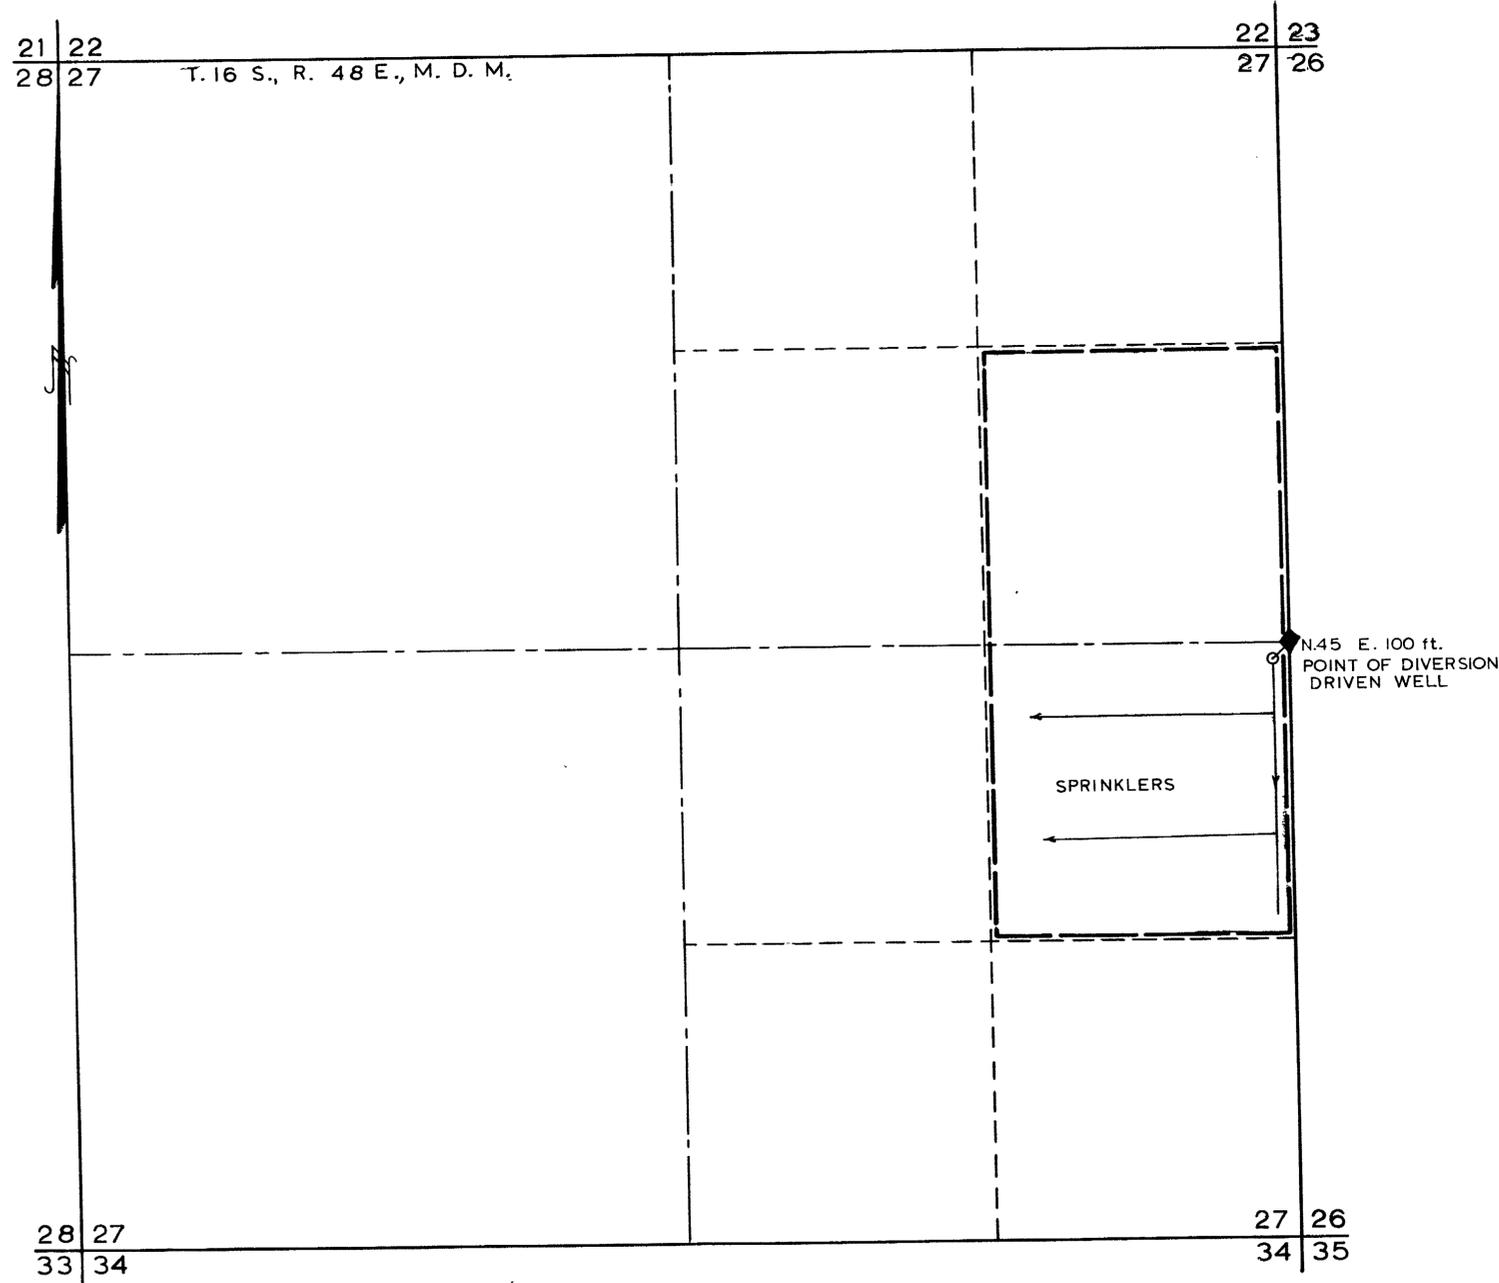

SCALE 1 in. = 400 ft.

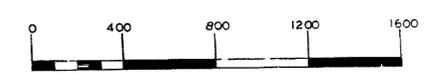

**FILED**  
 April 24, 1962  
 STATE ENGINEER'S OFFICE

STATE ENGINEER  
 APR 24 AM 10 37

MAP TO ACCOMPANY  
 PROOF OF BENEFICIAL USE  
 UNDER APPLICATION No. 14251  
 FOR  
 IRRIGATION  
 BY  
 M. M. DELP  
 FROM  
 UNDERGROUND SOURCE

**14251**