

Sec.	Subdivision	Township	Range	Cultivated acreage	Description of culture	Date of first culture
33	SE 1/4 NE 1/4	19 S	53 E	25	Cotton	
33	SE 1/4 NE 1/4	19 S	53 E	15	Alfalfa	
33	SW 1/4 NE 1/4	19 S	53 E	13	Alfalfa	
33	SW 1/4 NE 1/4	19 S	53 E	27	Cotton	
34	SW 1/4 NW 1/4	19 S	53 E	40	Alfalfa	
34	SE 1/4 NW 1/4	19 S	53 E	14	Alfalfa	
34	SE 1/4 NW 1/4	19 S	53 E	26	Wheat	

STATE OF NEVADA  
COUNTY OF NYE


} SS

I, Harry H. Hughes, being first duly sworn, depose and say that this map, consisting of one sheet, has been correctly drawn to the designated scale from field notes of a survey made by me (or under my supervision and direction) between the 30th day of November and the 1st day of December, 1961; that it truly and correctly represents the location and extent of the works used to divert water from underground sources, in Nye County, by Theodore L. Blosser, for irrigation and domestic purposes, under applications number No. 14261, 14576. That the point of diversion, the location, size and grades of the diverting channel, location and description of all measuring devices, the location and extent of lands owned or controlled by the applicant upon which water applied for under application No. 14261, 14576 are used, together with the area and kind of culture in each 40-acre subdivision, and the location and names of all other works or streams which are crossed by or connected with said works are fully and correctly designated thereon.

*Harry H. Hughes*  
State Water Right Surveyor

Subscribed and sworn to before me  
this 14<sup>th</sup> day of Dec. 1961

*M. Allen Jacobson*  
Notary Public in and for Nye County, Nevada  
My Commission Expires June 23, 1962

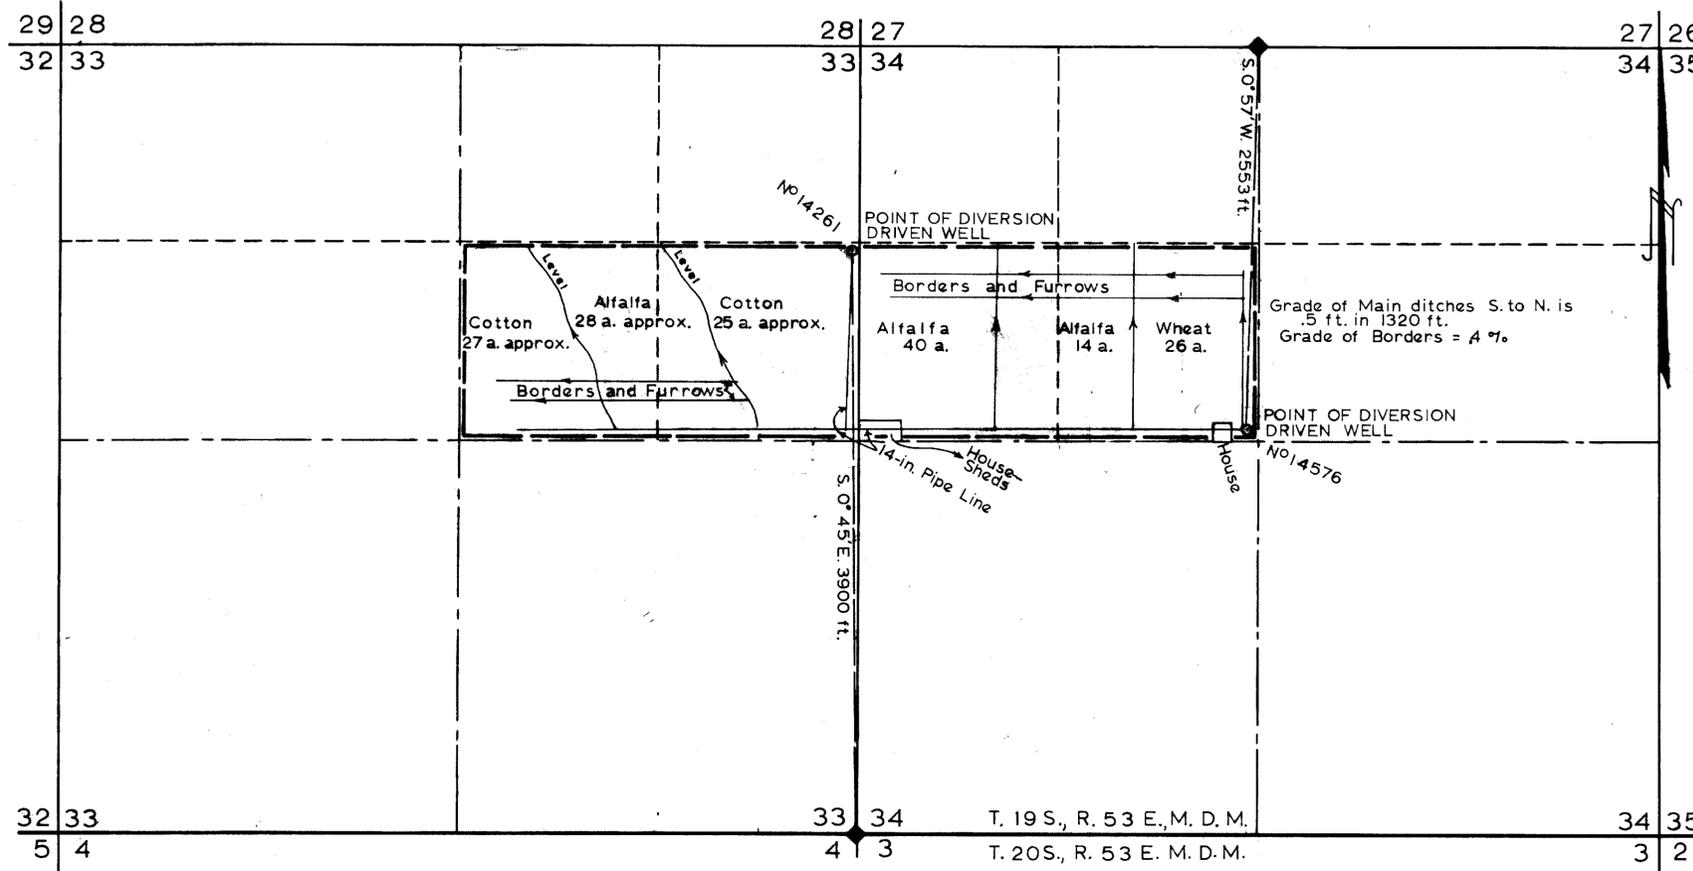

SCALE 1 in. = 600 ft.



**FILED**  
Dec. 15, 1961  
STATE ENGINEER'S OFFICE

MAP TO ACCOMPANY  
PROOF OF BENEFICIAL USE  
UNDER APPLICATIONS No. 14261, 14576  
FOR  
IRRIGATION AND DOMESTIC  
BY  
THEODORE L. BLOSSER  
FROM  
UNDERGROUND SOURCES

Amended - CERTIFICATE NO. 5329 ISSUED June 20, 1963  
See Amended 14576 CERTIFICATE NO. 5329 ISSUED May 17, 1962  
14261 - CERTIFICATE NO. 5328 ISSUED May 17, 1962

*gfh*  
7-1  
FWH BOCT 93  
removed 14576 &  
14261 from pdx  
& new coverage -  
removed strip - strip  
55619 - strip  
part of 14261  
14576  
14576 14261 - OK 8/31/93

65088 61429 60643 14576 14261