


Sec.	Subdivision	Township	Range	Cultivated acreage	Description of culture	Date of first culture
7	NW 1/4 SE 1/4	21 S	54 E	6	Bermuda	
7	NW 1/4 SE 1/4	21 S	54 E	32.6	Barley	
7	SE 1/4 SE 1/4	21 S	54 E	40	Barley	
7	SW 1/4 SE 1/4	"	"	35	"	
7	NW 1/4 SE 1/4	"	"	27.4	"	
7	NW 1/4 SE 1/4	"	"	4	Bermuda	

STATE OF NEVADA }
COUNTY OF NYE } SS

I, Harry H. Hughes, being first duly sworn, depose and say that this map, consisting of one sheet, has been correctly drawn to the designated scale from field notes of a survey made by me (or under my supervision and direction) between the 30th day of May and the 31st day of May, 1962; that it truly and correctly represents the location and extent of the works used to divert water from an underground source, in Nye County, by E. S. Bowman, for irrigation purposes, under application number No. 14289. That the point of diversion, the location, size and grades of the diverting channel, location and description of all measuring devices, the location and extent of lands owned or controlled by the applicant upon which water applied for under application No. 14289 are used, together with the area and kind of culture in each 40-acre subdivision, and the location and names of all other works or streams which are crossed by or connected with said works are fully and correctly designated thereon.

Harry H. Hughes
State Water Right Surveyor

Subscribed and sworn to before me
this 20th day of June, 1962
[Signature]
Notary Public in and for Nye County, Nevada

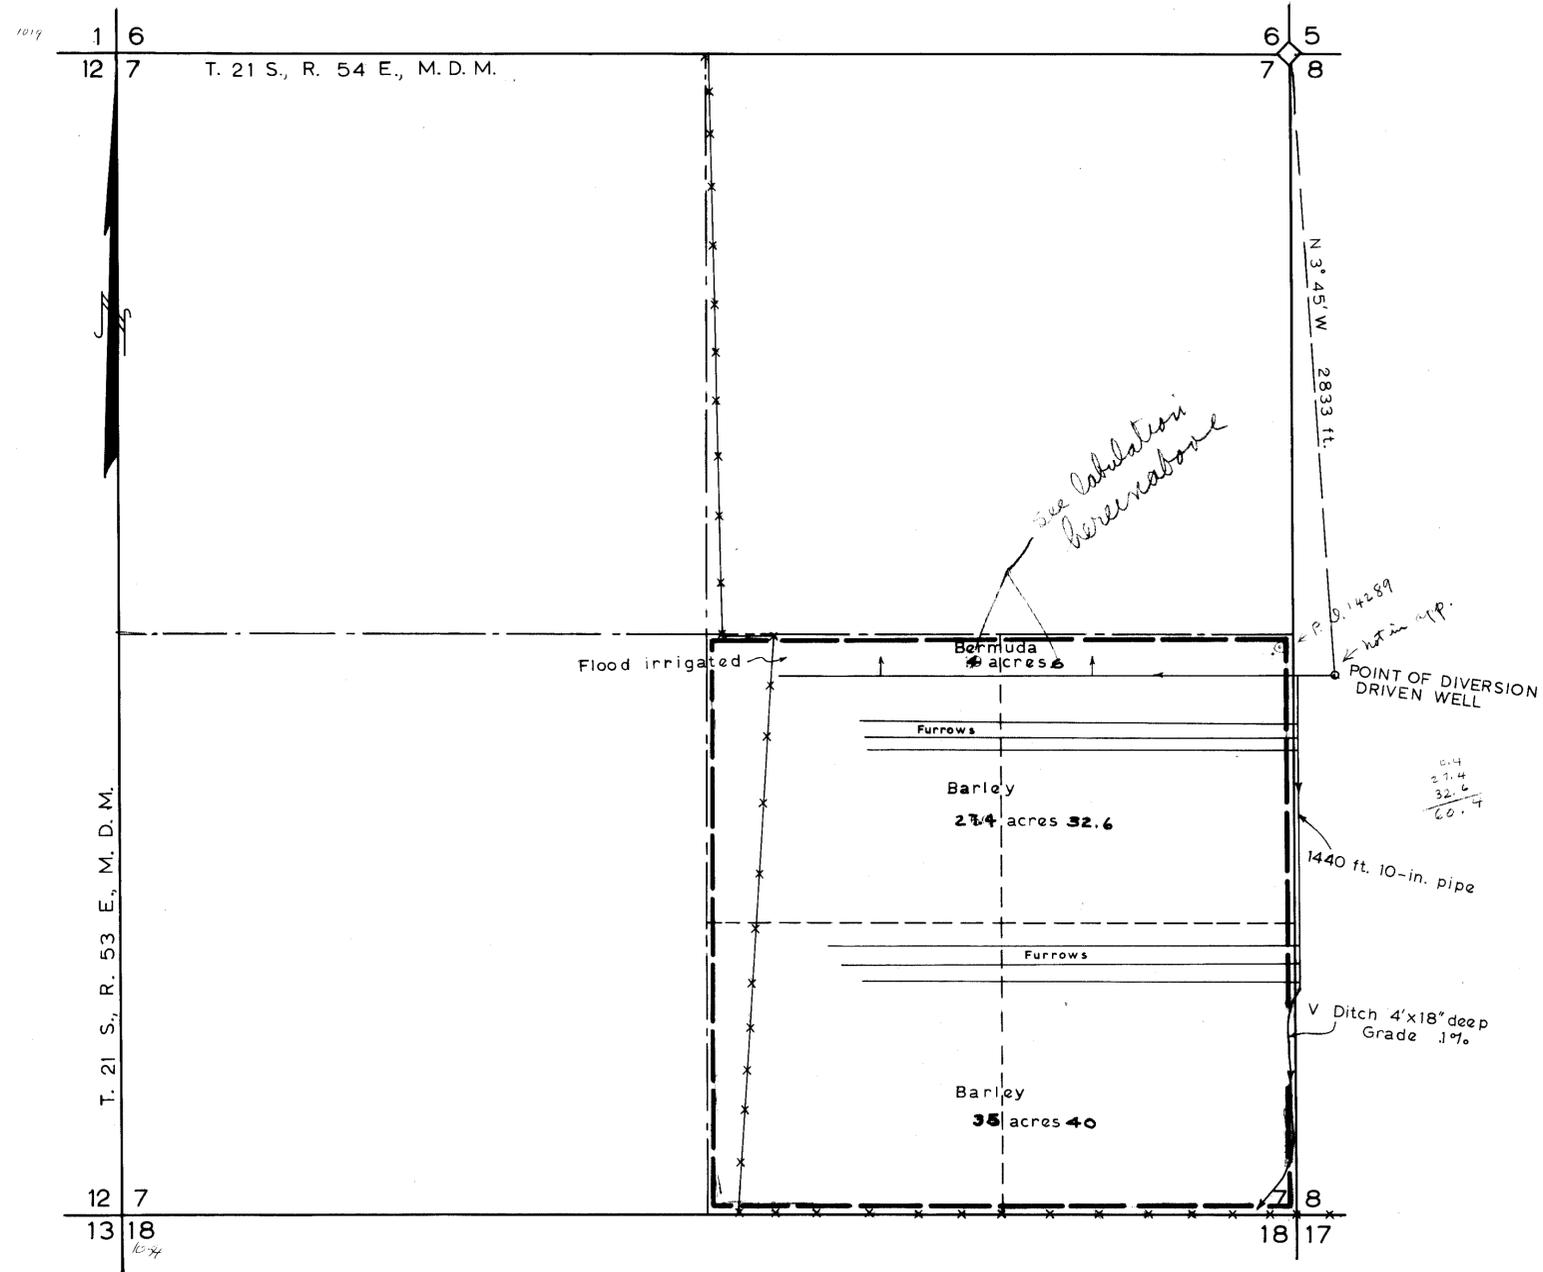

FILED
Aug. 28, 1962
STATE ENGINEER'S OFFICE

CERTIFICATE No. 5698 ISSUED 3-17-64

MAP TO ACCOMPANY
PROOF OF BENEFICIAL USE
UNDER APPLICATION No. 14289
FOR
IRRIGATION
BY
E. S. BOWMAN
FROM
UNDERGROUND SOURCE

74928T 20879 14289-File under

Handwritten notes:
HH
9-2-1962
OK HH 10/1/62
Lund