



SECTION	SUBDIVISION	TOWNSHIP	RANGE	CULTIVATED ACREAGE	DESCRIPTION OF CULTURE	DATE OF FIRST CULTURE
32	SW ⁴ SE ⁴	12	62	0.53	PASTURE	
"	SE ⁴ SE ⁴	"	"	8.88	"	
"	"	"	"	0.96	GRAN & ALFALFA	
33	SW ⁴ SW ⁴	"	"	5.70	"	
"	"	"	"	2.41	ALFALFA	
"	SE ⁴ SW ⁴	"	"	0.14	"	
5	LOT 2	11	"	1.82	PASTURE	
"	LOT 1	"	"	11.18	"	
"	"	"	"	1.99	GRAN & ALFALFA	
"	"	"	"	24.99	ALFALFA	
4	LOT 4	"	"	1.56	GRAN & ALFALFA	
"	"	"	"	22.21	ALFALFA	
"	LOT 3	"	"	0.12	"	
5	SE ⁴ NE ⁴	"	"	8.59	"	
TOTAL ACREAGE				87.47	ACRES	

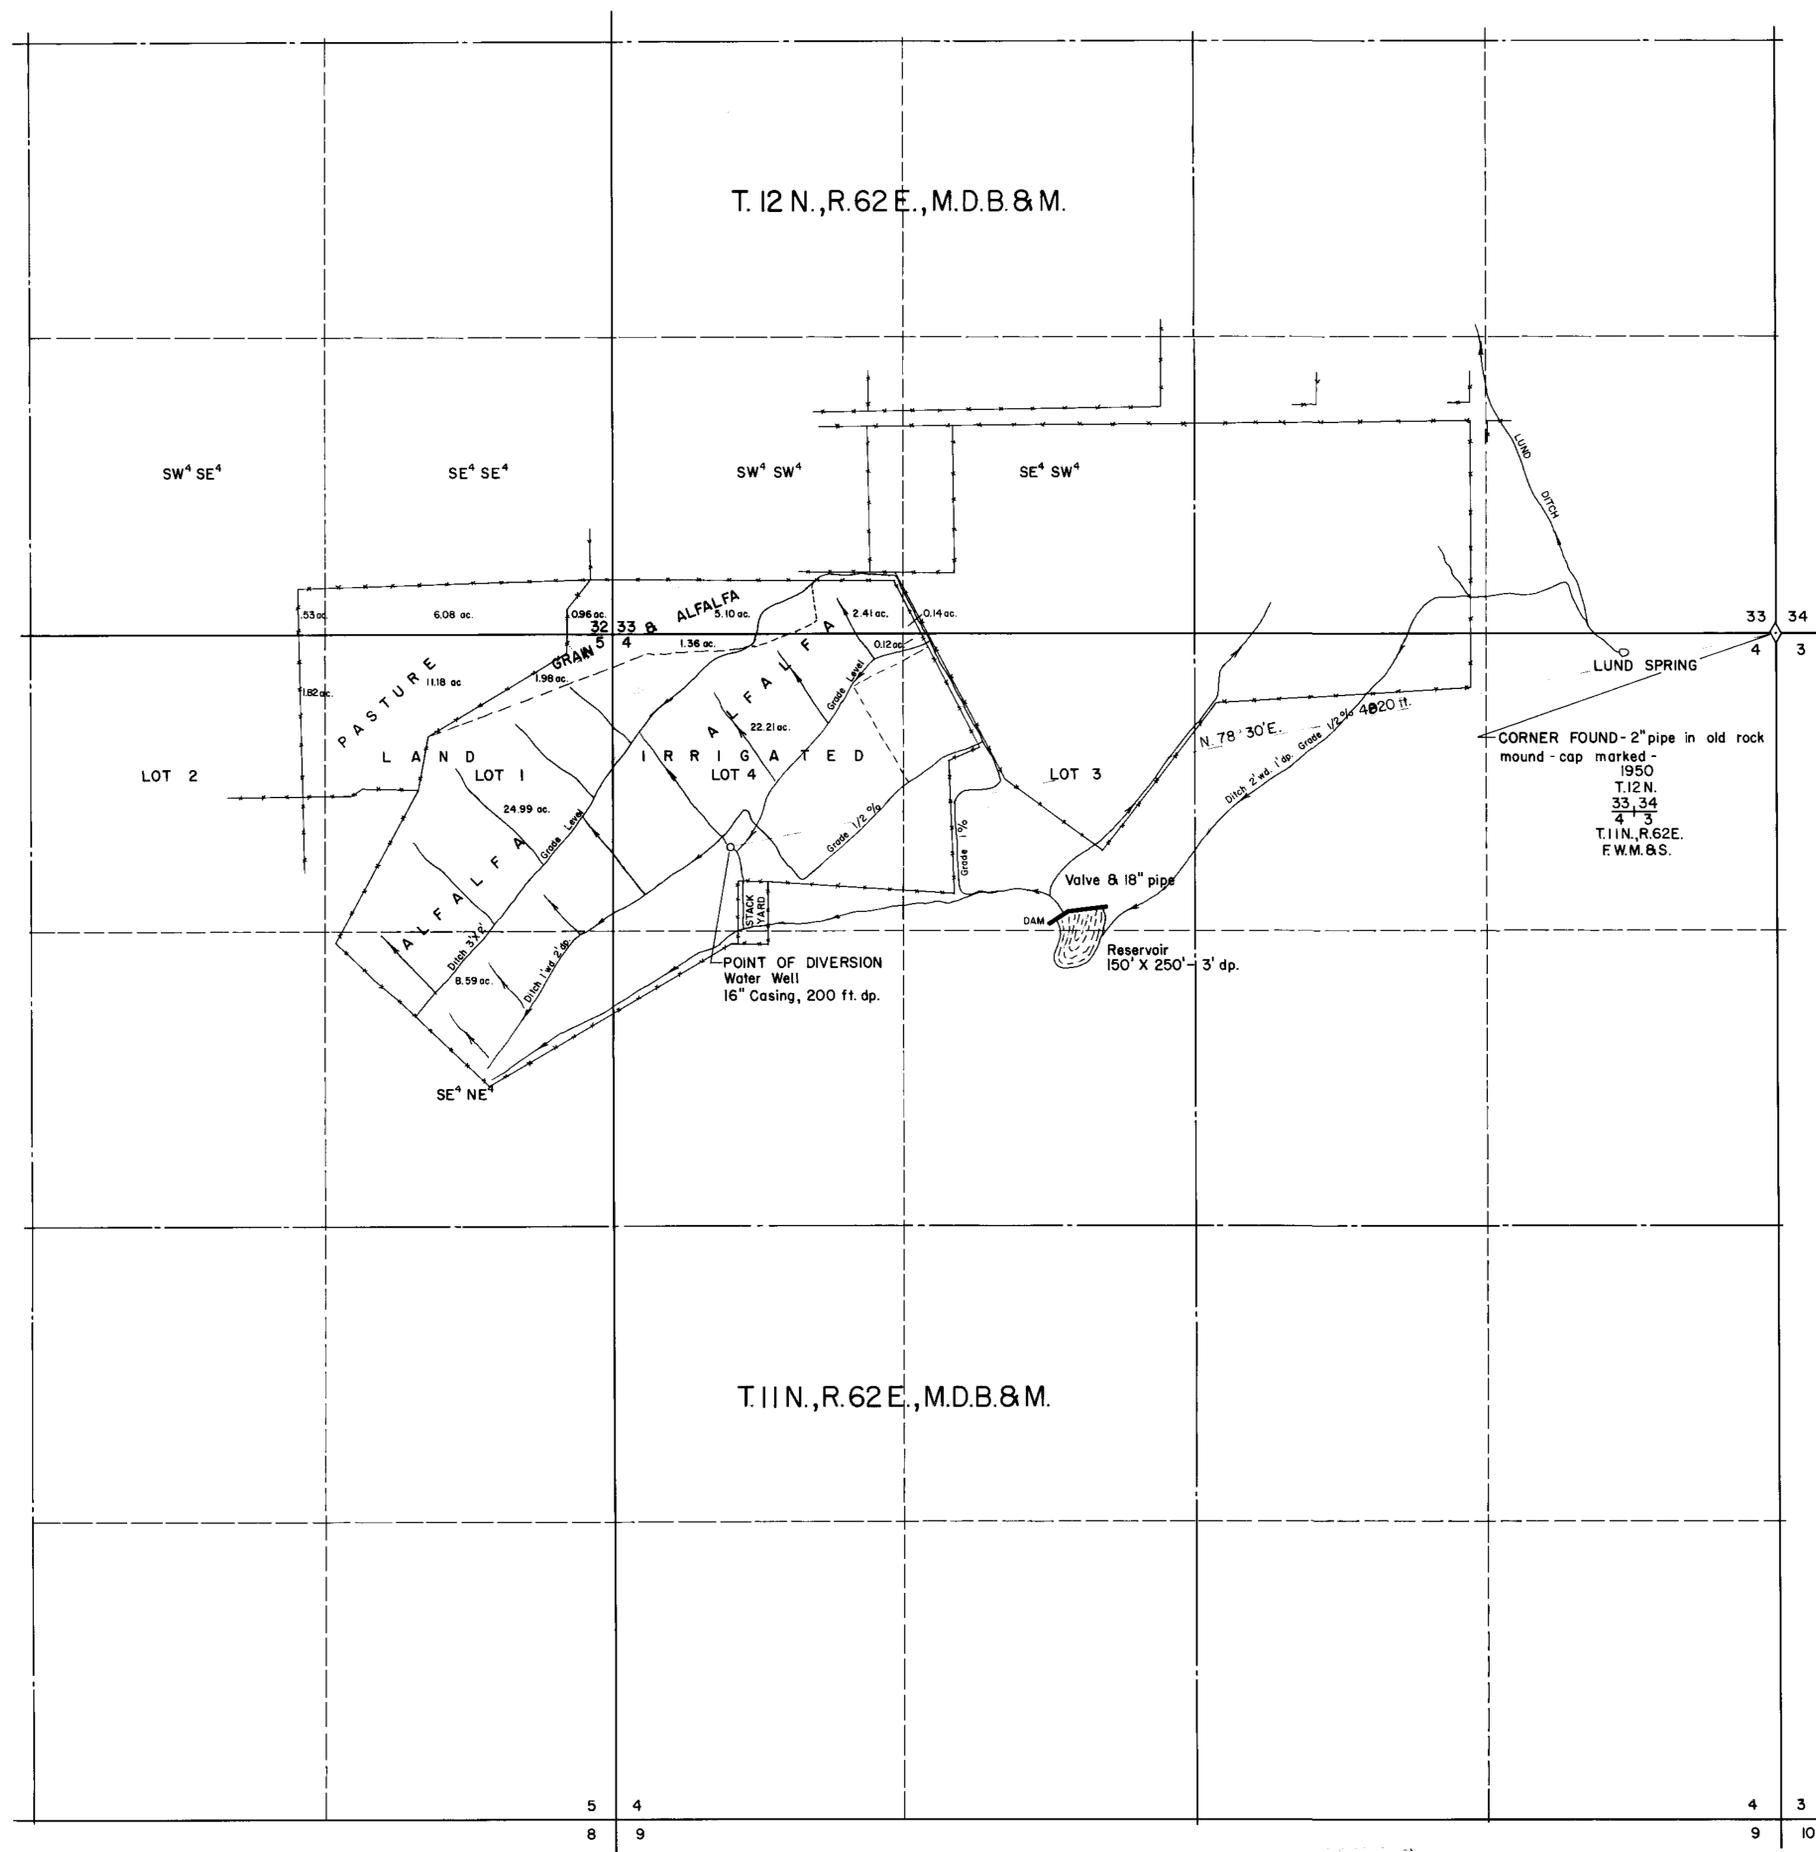

STATE OF NEVADA
County of White Pine S.S.

I, Robert W. Millard, being first duly sworn, depose and say that this map, consisting of one sheet, has been correctly drawn to the designated scale from field notes of a survey made under my supervision and direction between the 21st and 23rd days of May, 1956; that it truly and correctly represents the location and extent of the works used to divert water from UNDERGROUND SOURCES, in White Pine County, by ALBERT GUBLER for irrigation purposes under application No. 14381. That the point of diversion, the location, size and grades of the diverting channel, location and description of all measuring devices, the location and extent of lands owned or controlled by the applicant upon which water applied for under application No. 14381 is used, together with the area and kind of culture in each 40-acre subdivision, and the location and names of all other works or streams which are crossed by or connected with said works are fully and correctly designated thereon.

Robert W. Millard
State Water Right Surveyor
Subscribed and sworn to before this 24th day of May, 1956.
Robert W. Millard
Notary Public in and for White Pine County, Nevada.
My commission expires December 22, 1957.

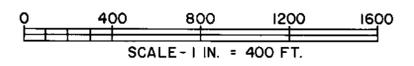

MAP TO ACCOMPANY PROOF OF
BENEFICIAL USE UNDER PERMIT NO
14381
FOR IRRIGATION
BY ALBERT GUBLER
FROM UNDERGROUND SOURCES
SURVEYED BY F. W. MILLARD & SON ELY, NEVADA
MAY 22, 1956

MAY 28, 1956
Certificate No. 7251 Issued 5/27/56

14381