


Sec.	Subdivision	Township	Range	Cultivated acreage	Description of culture	Date of first culture
21	SE 1/4 SE 1/4	2 S	35 E	8.5	Grain	
22	SW 1/4 SW 1/4	2 S	35 E	21.4	Rye-Alfalfa	
22	SW 1/4 SW 1/4	2 S	35 E	13.1	Alfalfa	

STATE OF NEVADA }  
COUNTY OF NYE } SS

I, Harry H. Hughes, being first duly sworn, depose and say that this map, consisting of one sheet, has been correctly drawn to the designated scale from field notes of a survey made by me (or under my supervision and direction) between the 20th day of February and the 21st day of February, 1962; that it truly and correctly represents the location and extent of the works used to divert water from an underground source, in Esmeralda County, by Ernest J. Koop, for irrigation and domestic purposes, under application number No. 14635. That the point of diversion, the location, size and grades of the diverting channel, location and description of all measuring devices, the location and extent of lands owned or controlled by the applicant upon which water applied for under application No. 14635 are used, together with the area and kind of culture in each 40-acre subdivision, and the location and names of all other works or streams which are crossed by or connected with said works are fully and correctly designated thereon.

Harry H. Hughes  
State Water Right Surveyor

Subscribed and sworn to before me  
this 6 day of March 1962  
M. Allene Jacobson  
Notary Public in and for Nye County, Nevada  
My Commission Expires June 2

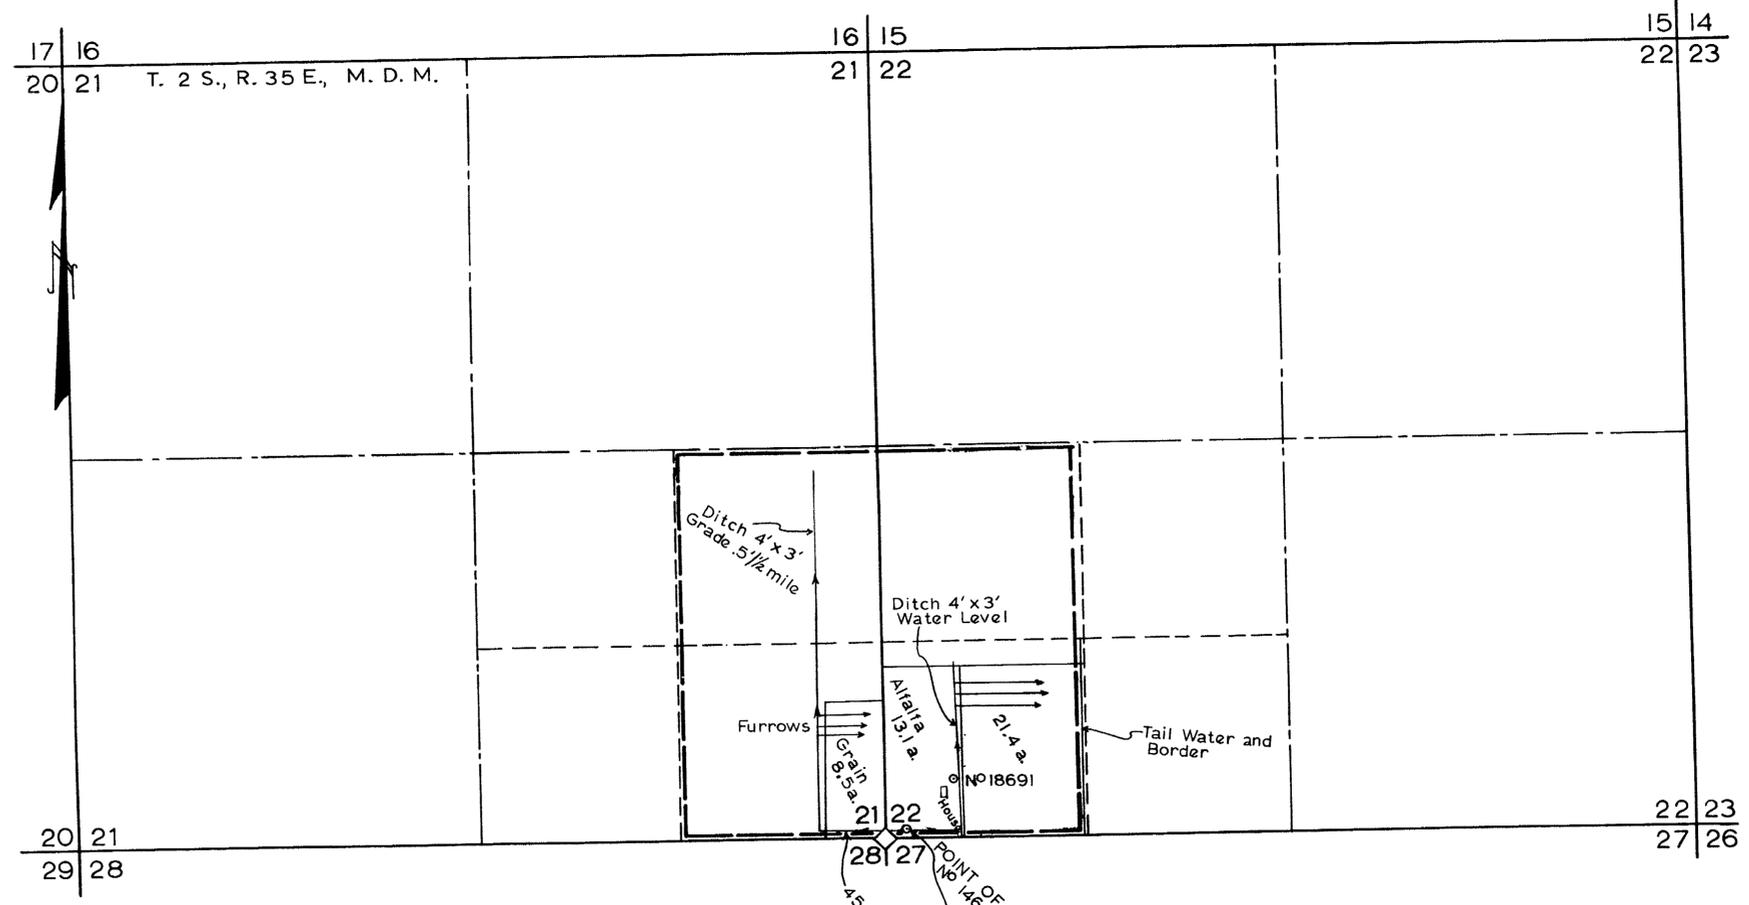

SCALE 1 in. = 60 ft.

**FILED**  
March 7 1962  
STATE ENGINEER'S OFFICE



MAP TO ACCOMPANY  
PROOF OF BENEFICIAL USE  
UNDER APPLICATION No. 14635  
FOR  
IRRIGATION AND DOMESTIC  
BY  
ERNEST J. KOOP  
FROM  
UNDERGROUND SOURCE

CERTIFICATE No. 5335 ISSUED May 17, 1962

MAR 7 4 10 35

36394 14635