

Sec.	Subdivision	Township	Range	Cultivated acreage	Description of culture	Date of first culture
5	SW 1/4 SW 1/4	20 S.	53 E.	40	Grain	
5	SE 1/4 SW 1/4	20 S.	53 E.	16.2	Grain	
5	SE 1/4 SW 1/4	20 S.	53 E.	17.2	Bermuda	

STATE OF NEVADA  
COUNTY OF NYE


} SS

I, Harry H. Hughes, being first duly sworn, depose and say that this map, consisting of one sheet, has been correctly drawn to the designated scale from field notes of a survey made by me (or under my supervision and direction) between the 5th day of March and the 6th day of March, 1962; that it truly and correctly represents the location and extent of the works used to divert water from an underground source, in Nye County, by B. F. Hatcher, for irrigation purposes, under application number No. 14946. That the point of diversion, the location, size and grades of the diverting channel, location and description of all measuring devices, the location and extent of lands owned or controlled by the applicant upon which water applied for under application No. 14946 are used, together with the area and kind of culture in each 40-acre subdivision, and the location and names of all other works or streams which are crossed by or connected with said works are fully and correctly designated thereon.

*Harry H. Hughes*  
State Water Right Surveyor

Subscribed and sworn to before me  
this 28<sup>th</sup> day of May, 1962

*M. Allene Jacobson*  
Notary Public in and for Nye County, Nevada  
Commission Expires June 23, 196.

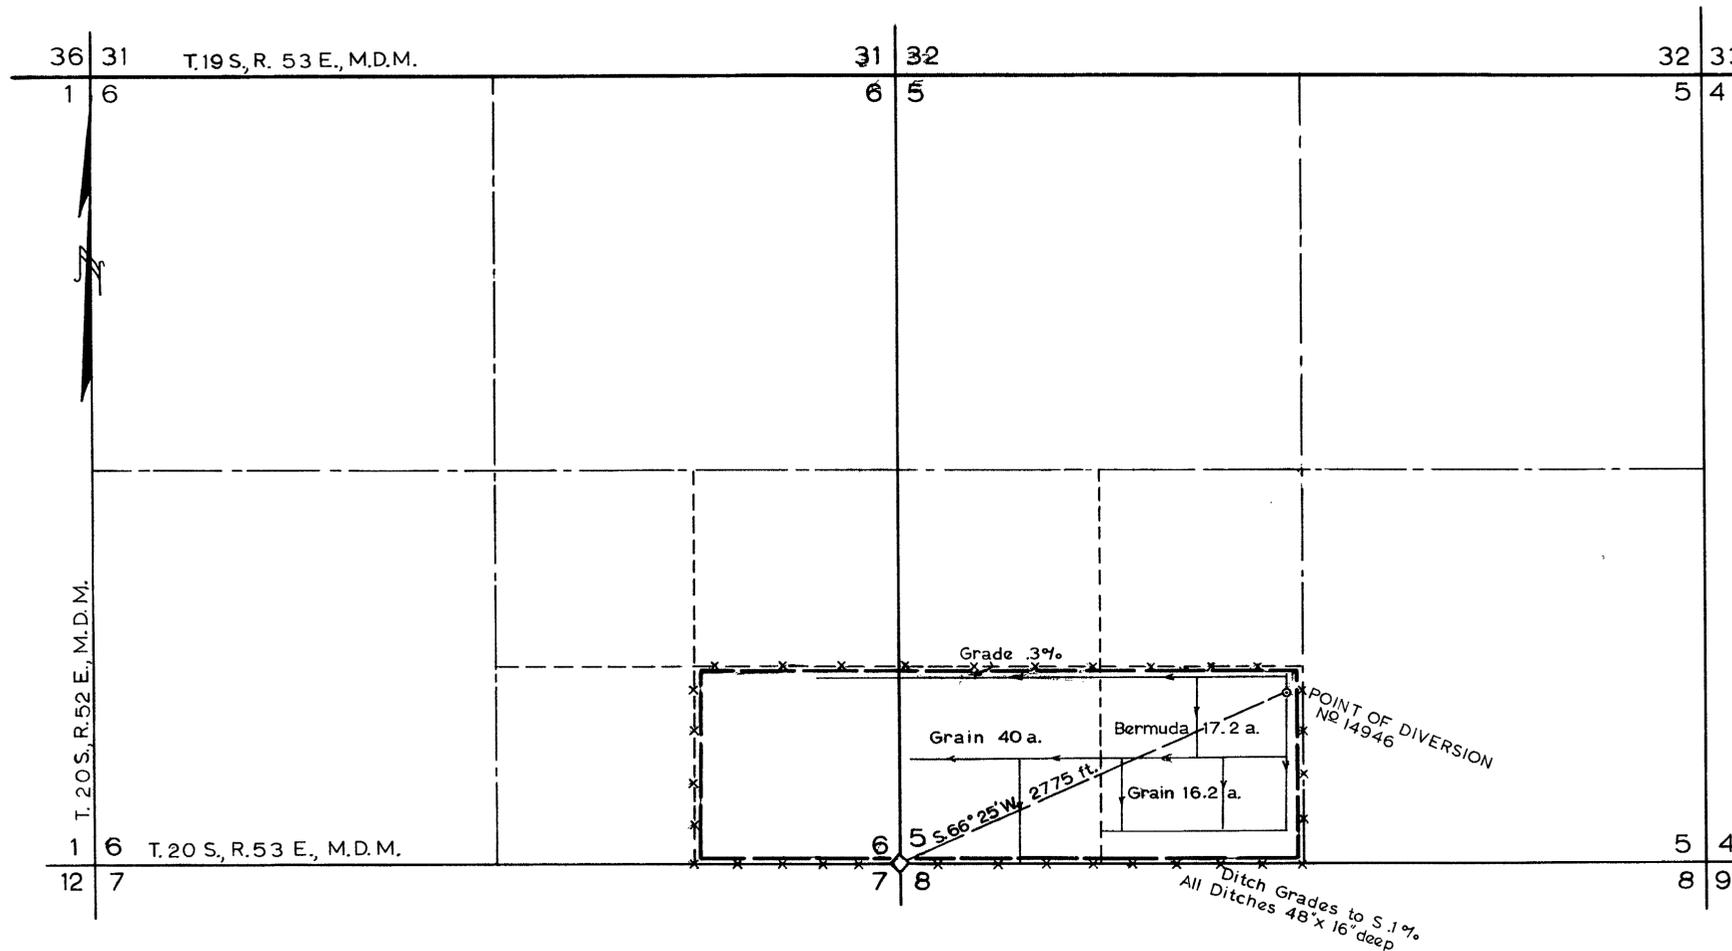

SCALE 1 in. = 600 ft.



**FILED**  
May 29, 1962  
STATE ENGINEER'S OFFICE

CERTIFICATE No. 5528 ISSUED Apr. 26, 1963

12 MAY 29 1962

MAP TO ACCOMPANY  
PROOF OF BENEFICIAL USE  
UNDER APPLICATION No. 14946  
FOR  
IRRIGATION  
BY  
B. F. HATCHER  
FROM  
UNDERGROUND SOURCE

14946