


SECTION	SUB-DIVISION	TOWNSHIP	RANGE	CULTIVATED ACREAGE	DISCRPTION OF CULTURE	DATE OF FIRST CULTURE
28	SW4 SW4	22N	54E	40	SPR. BARLEY	
"	SW4 SW4	"	"	38.5	"	
"	SW4 SW4	"	"	40	"	
"	SE4 SW4	"	"	38.5	"	
"	SW4 SE4	"	"	40	WNT. BARLEY	
"	SE4 SE4	"	"	37.6	"	
"	SW4 SE4	"	"	38	"	
"	NE4 SE4	"	"	39	"	
				308.6		

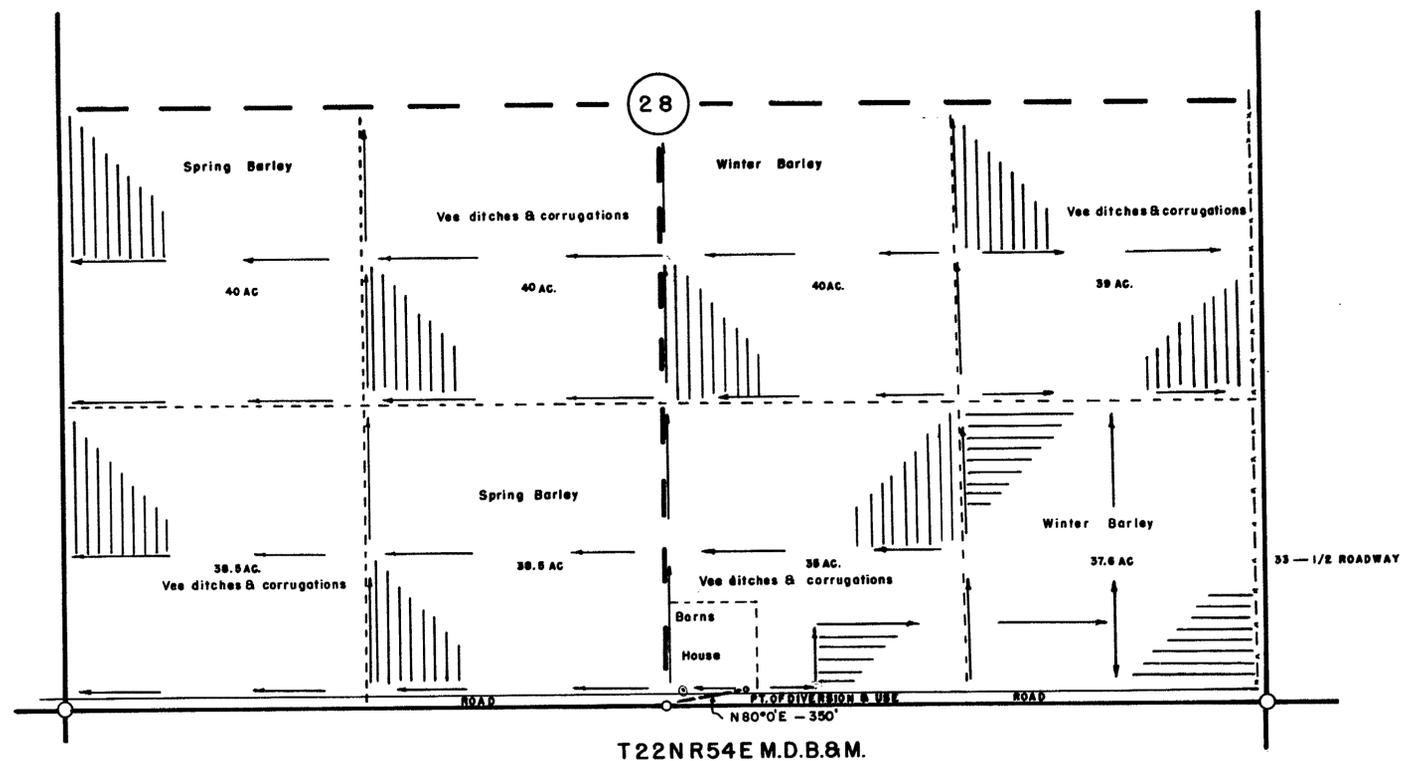

State of Nevada }
County of Washoe } ss.

I, J.V. Caselli, being first duly sworn, depose and say that this map consisting of 1 sheet, numbered from 1 to 10, inclusive, has been correctly drawn to the designated scale from field notes of a survey made by me between the ___ day of ___ and the 9 day of October, 1966, that it truly and correctly represents the proposed location and extent of the works used to divert water from Underground Source, in Eureka County by DONALD F. PALMORE, for irrigation purposes under Application N° 14948 & _____. That the point of diversion, the location, size of the diverting channel, location and discription of all measuring devices, the location and extent of lands owned or controlled by the applicant upon which water applied for under Application N° 14948 & _____, is used together with the area and kind of culture in each 40 acre subdivision and the location and names of all other works or streams which are crossed or connected with said works are fully and correctly designated thereon.

J.V. Caselli
STATE WATER RIGHT SURVEYOR

Subscribed and sworn to before me this 28th day of October, 1966

Mrs. Hilda Sherwood
NOTARY PUBLIC IN AND FOR ORMSBY COUNTY, NEVADA
MRS. HILDA SHERWOOD
Notary Public - State of Nevada
Ormsby County
My Commission Expires July 1, 1969

6406 12-8-67

013 OCT 20 1966

FILED
OCT 28 1966
STATE ENGINEER'S OFFICE



MAP TO ACCOMPANY
PROOF OF BENEFICIAL USE UNDER PERMIT N° 14948
FOR
DOMESTIC & IRRIGATION
FROM
UNDERGROUND SOURCE
BY
DONALD F. PALMORE
EUREKA, NEVADA
SCALE 1" = 400 FT.
SURVEYED BY -
J.V. CASELLI,
RENO, NEVADA

14948