


SECTION	SUB-DIVISION	TOWNSHIP	RANGE	CULTIVATED ACREAGE	DESCRIPTION OF CULTURE	DATE OF FIRST CULTURE
4	NW ⁴ SW ⁴	15N	70E	2.897	PASTURE	
"	SW ⁴ SW ⁴	"	"	1.479	ALFALFA	
"	NE ⁴ SW ⁴	"	"	43.978	PASTURE	
"	SE ⁴ SW ⁴	"	"	35.018	ALFALFA	
"	"	"	"	3.306	ORCHARD	
"	NW ⁴ SE ⁴	"	"	39.020	PASTURE	
"	"	"	"	.009	MEADOW	
"	SW ⁴ SE ⁴	"	"	18.401	"	
"	"	"	"	23.795	PASTURE	
"	"	"	"	.783	ORCHARD	
"	"	"	"	1.958	ALFALFA	
TOTAL				ACREAGE	170.444	ACRES

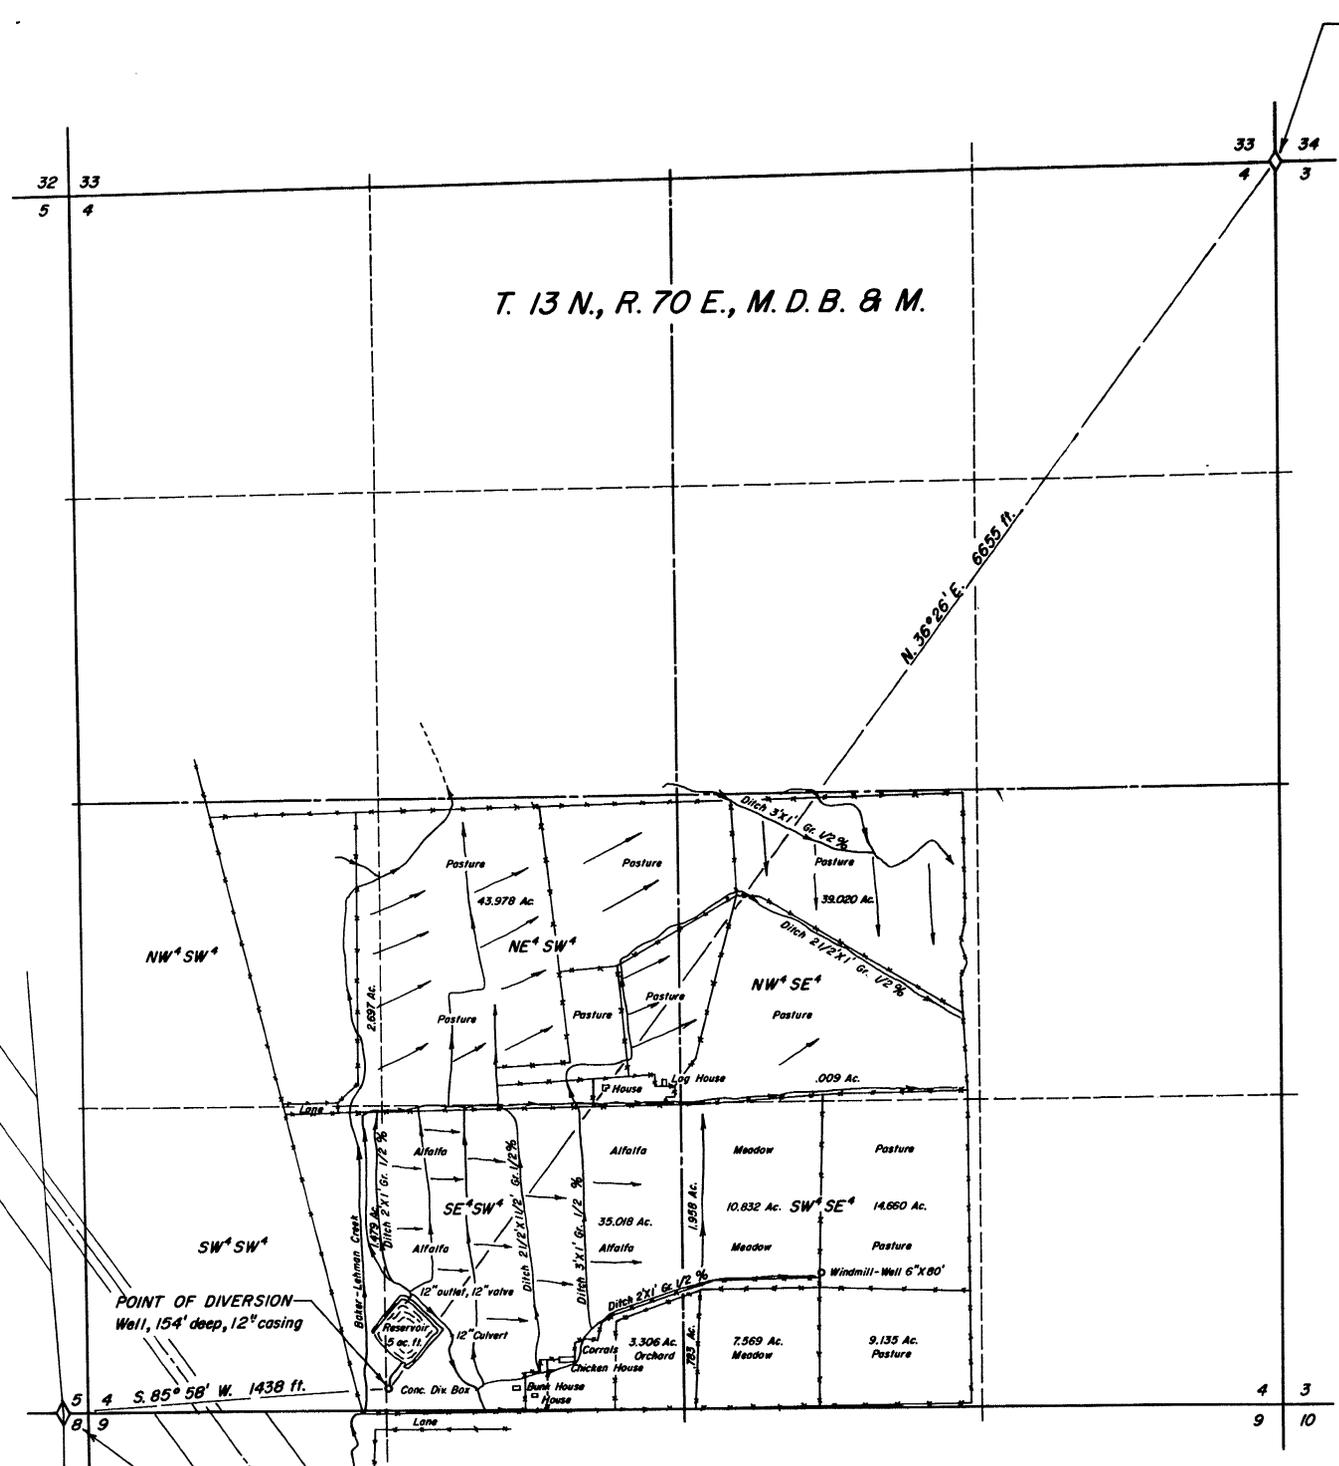


STATE OF NEVADA S.S.
County of White Pine

I, Robert W. Millard, being first duly sworn, depose and say that this map, consisting of one sheet, has been correctly drawn to the designated scale from field notes of a survey made by me between the 5th and 7th days of April, 1953; that it truly and correctly represents the location and extent of the works used to divert water from UNDERGROUND SOURCES, in White Pine County, by GLEN BELLANDER for irrigation purposes under application No. 15213. That the point of diversion, the location, size and grades of the diverting channel, location and description of all measuring devices, the location and extent of lands owned or controlled by the applicant upon which water applied for under application No. 15213 is used, together with the area and kind of culture in each 40-acre subdivision, and the location and names of all other works or streams which are crossed by or connected with said works are fully and correctly designated thereon.


[Signature]
State Water Right Surveyor

Subscribed and sworn to before me this 12th day of June, 1957.

[Signature]
Notary Public in and for White Pine County, Nevada.
My commission expires February 25, 1961.

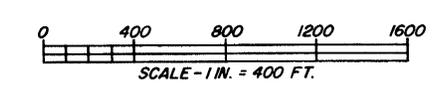

OFFICE STATE ENGINEER
Certificate No. 4635th Issued
January 24, 1958
1957 JUL 8 AM 11 45

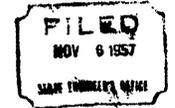

- MAP TO ACCOMPANY PROOF OF
BENEFICIAL USE UNDER PERMIT NO.
15213
FOR IRRIGATION
BY GLEN BELLANDER
FROM UNDERGROUND SOURCES
SURVEYED BY F. W. MILLARD & SON ELY, NEVADA
JUNE 13, 1957

15213